



Design By:
Riedel-Fall Designs
200 Union St. S.E.
Minneapolis, MN 55455
Tel: 612-275-9878

Design for:
Dr. Marc Riedel & Ms. Emery Fall
5995 Ridge Rd.
Shorewood, MN 55331
Tel: 612-275-9878

Date	Revision	By
9/1/17	Initial Drawings	MDR, EKF
11/29/17	Atrium, Entry	MDR, EKF
5/7/18	Skylights, Foundations	MDR, EKF

DATE SUBMITTED
05.07.18


DRAWN BY
MDR, EKF

A101 Foundation Plan

A101

- New Foundation
Area: 1634 ft²
- Existing Foundation
Area: 1963 ft²
- Roof Line
- New Footings
Length: 231 ft
- Existing Footings
Length: 156 ft

Total Proposed Foundation (New + Existing)
Area: 3597 ft²

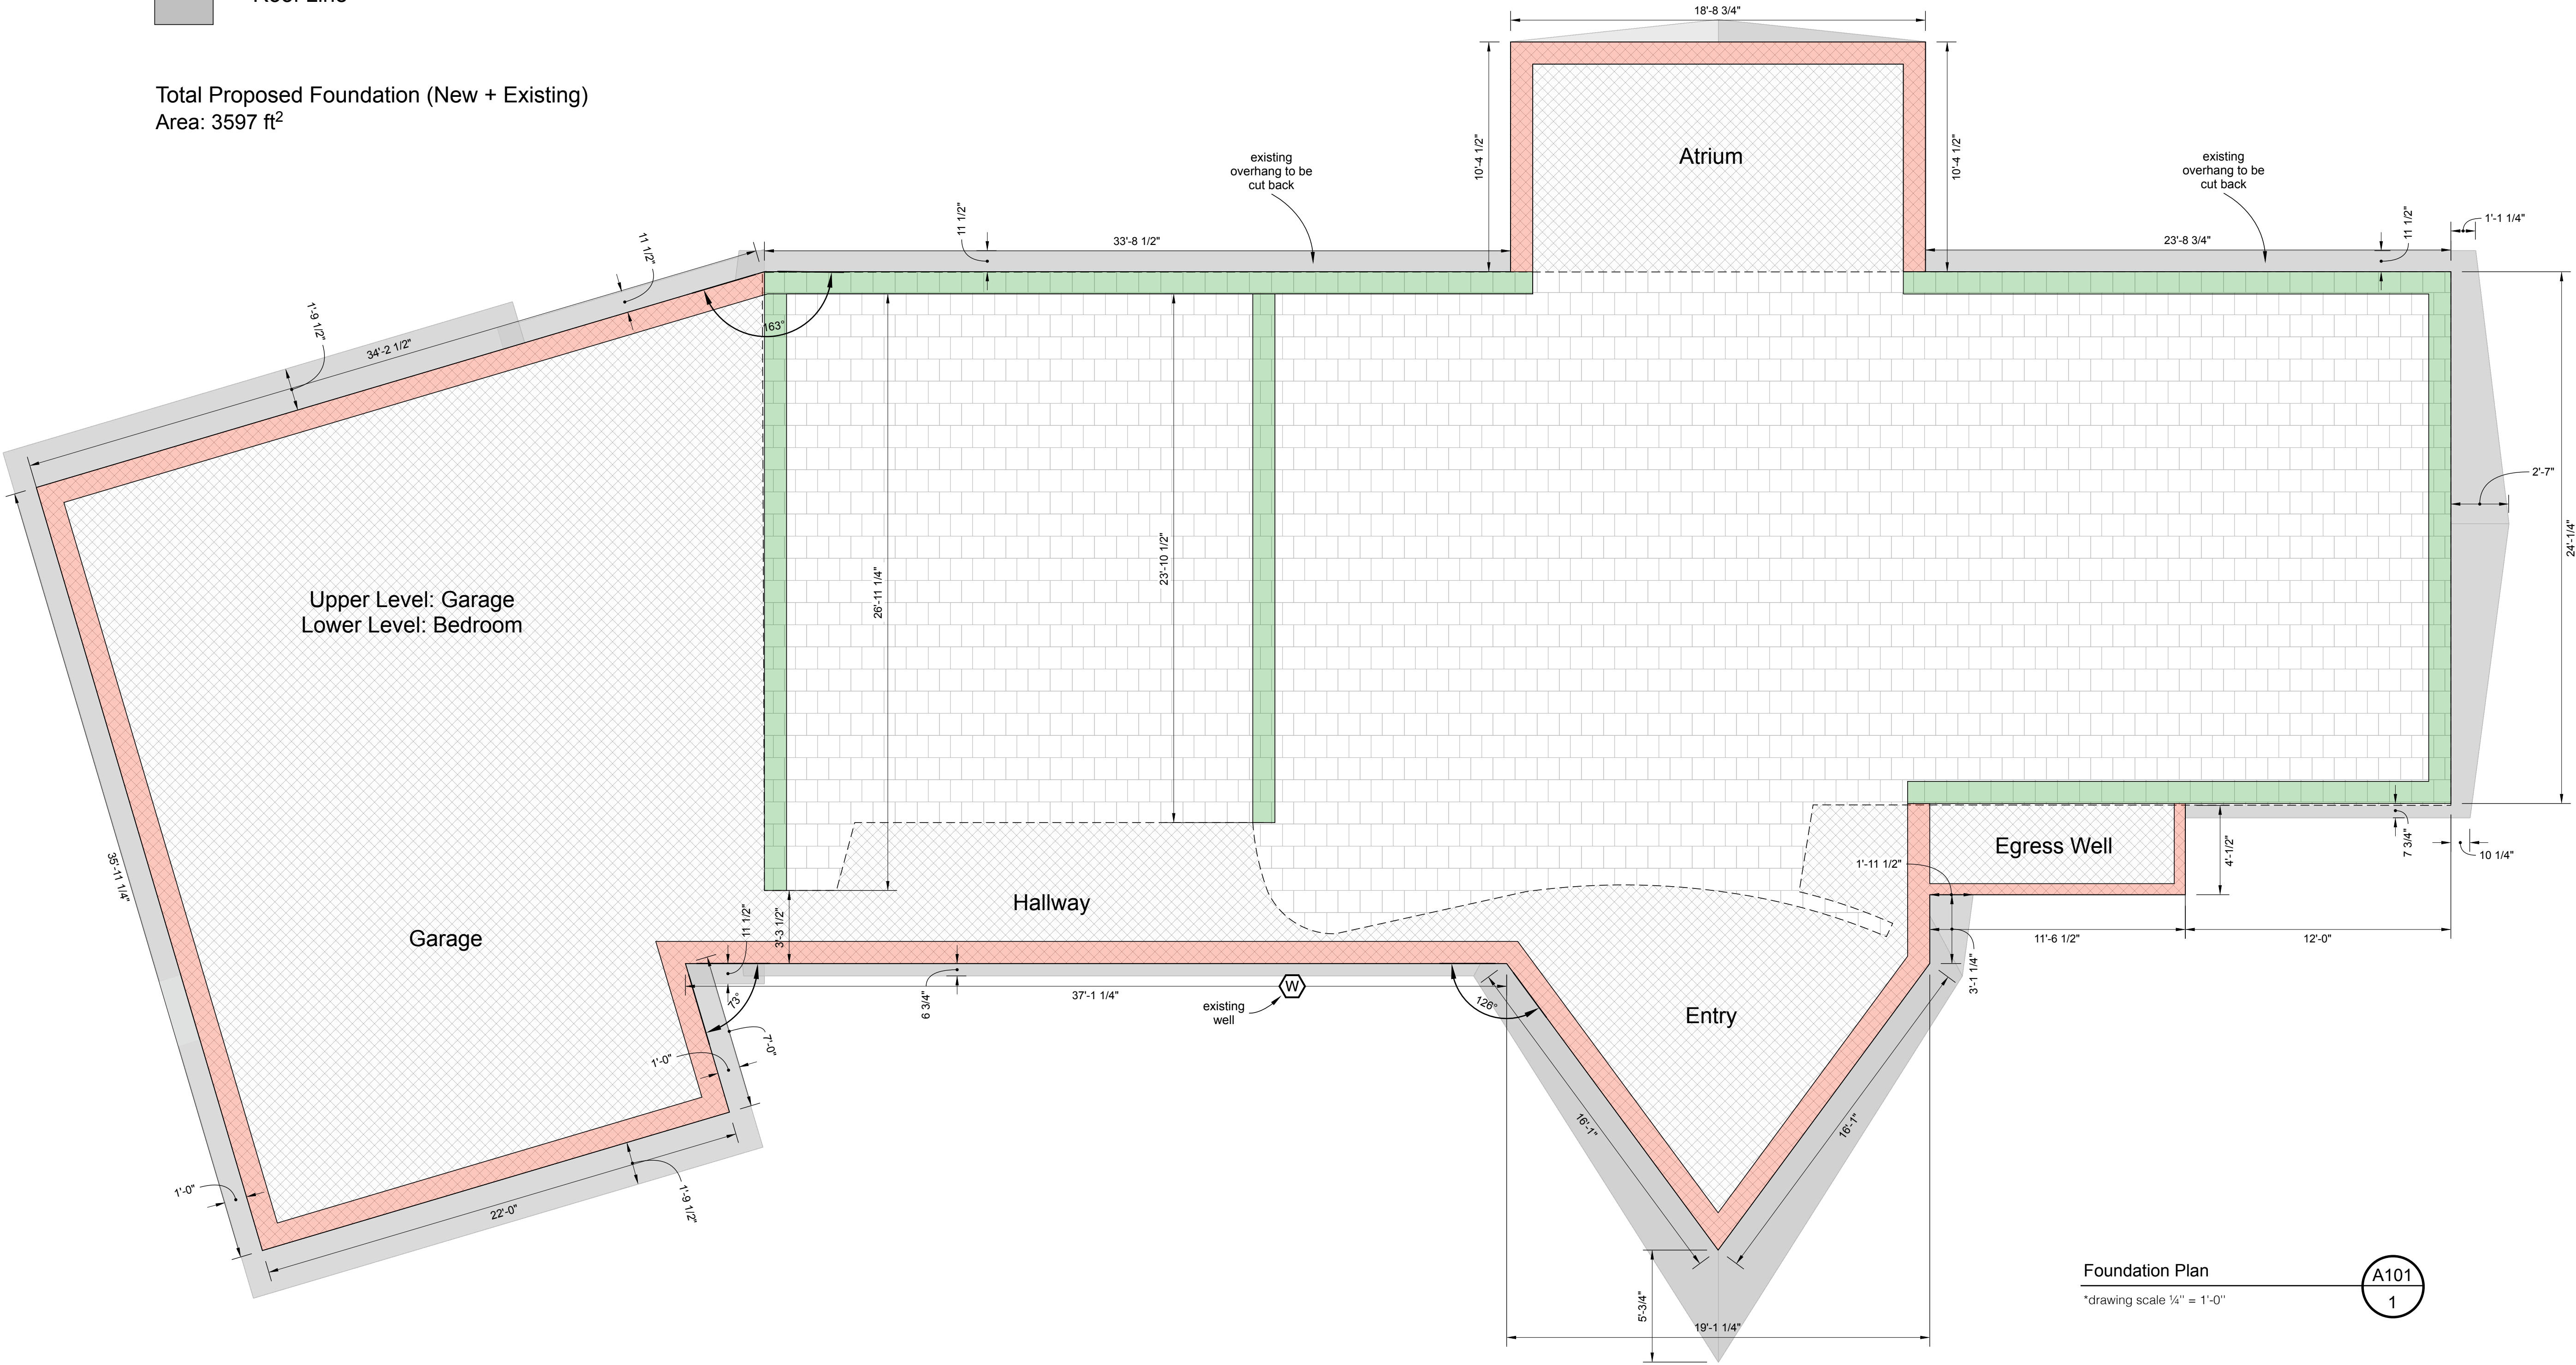

Foundation Plan
*drawing scale 1/4" = 1'-0"

A101
1