


Exterior Elevations, General Notes:


1. Unless labelled as "existing", assume features are to be newly constructed. (Refer to foundation and roof plans for the general boundaries of what is existing and what is to be newly constructed.)
2. Exterior elevations are with respect to bottom edge of wood siding. This point is approximately 6" above grade.

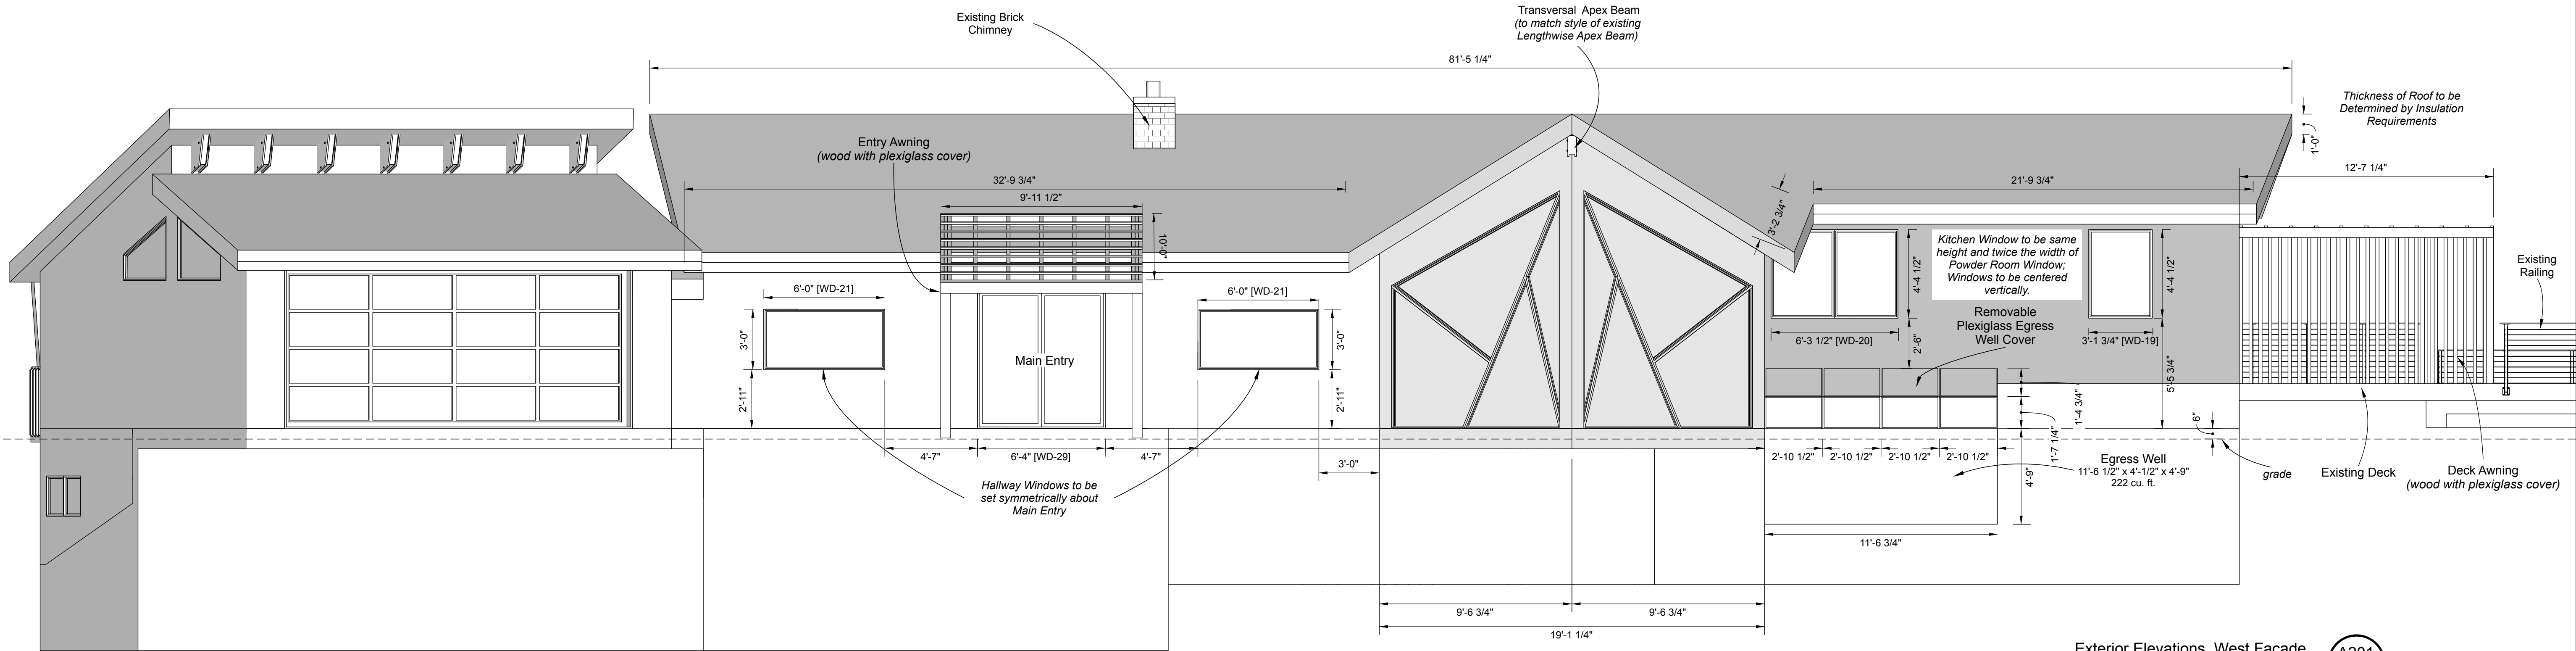

Exterior Elevations, West Facade

A201
1

*drawing scale 1/4" = 1'-0"

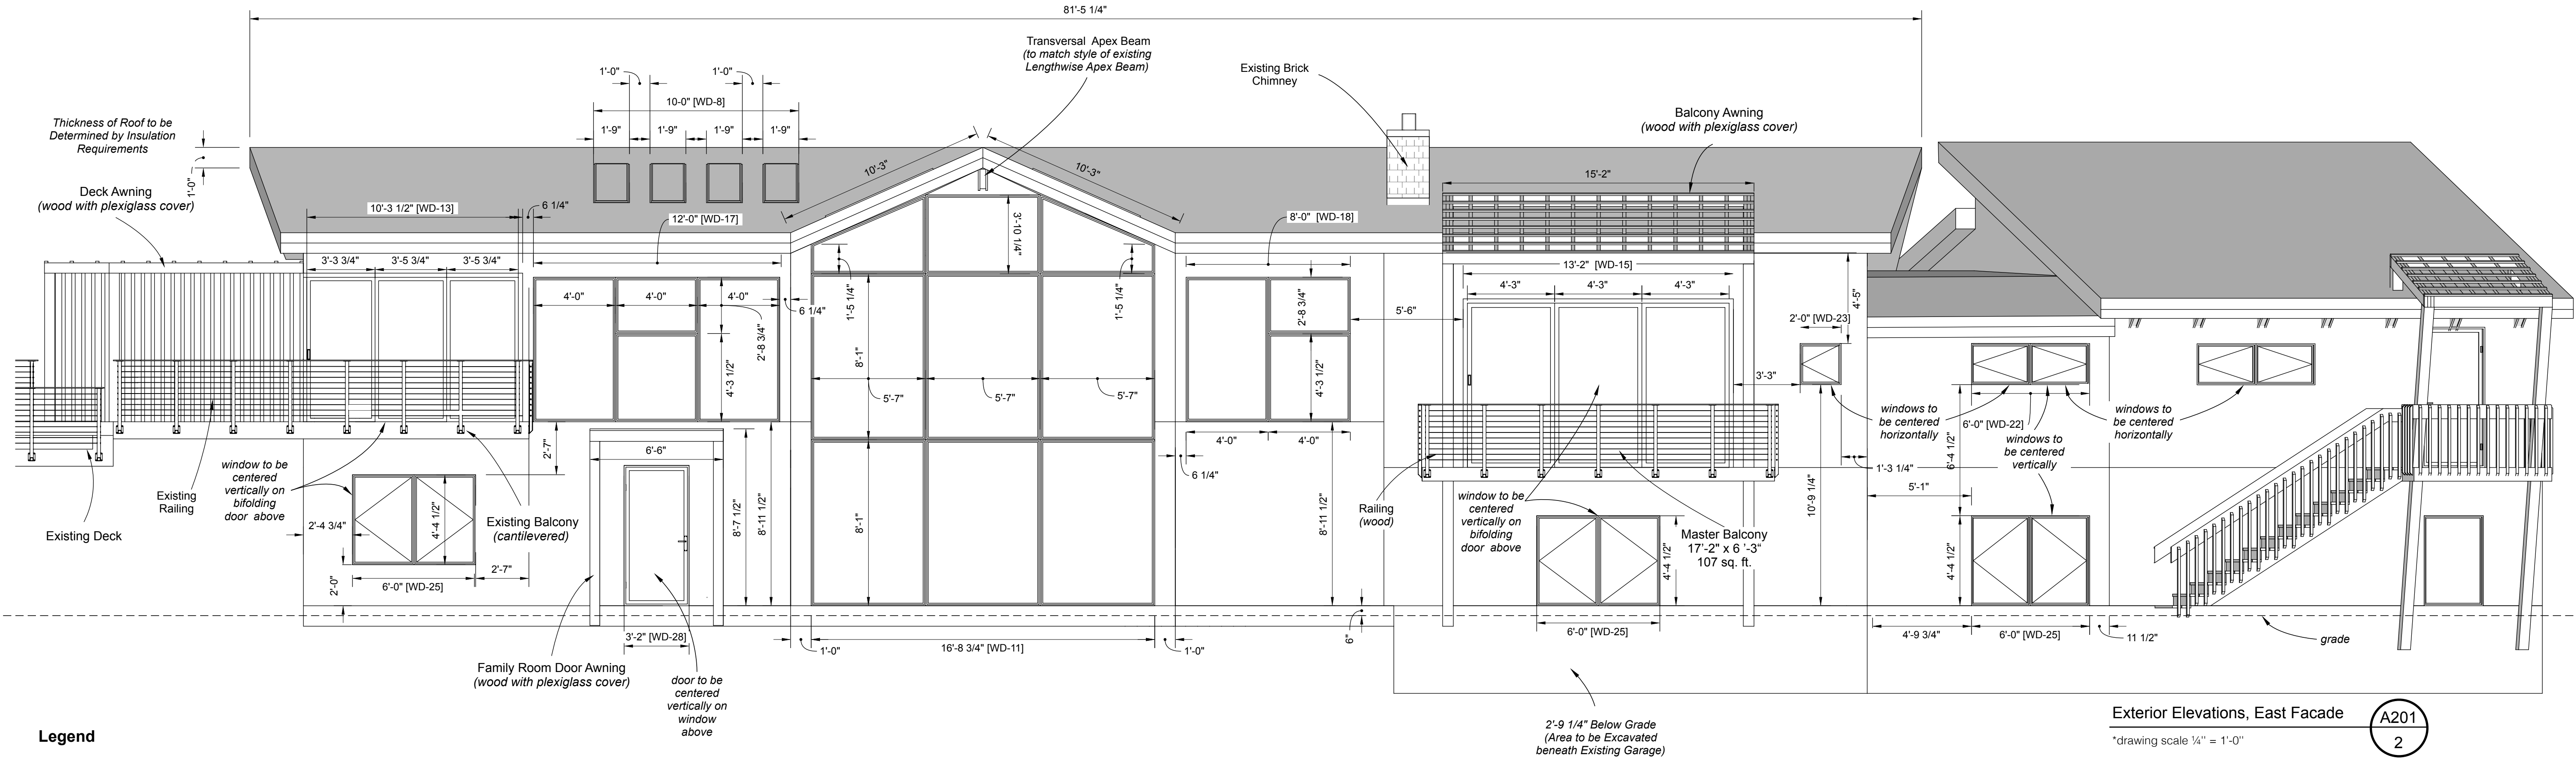

Exterior Elevations, East Facade

A201
2

*drawing scale 1/4" = 1'-0"

Legend

[WD---] Window or Door, shown on page A601 (indicated on window/door width label).



Design By:
Riedel-Fall Designs
200 Union St. S.E.
Minneapolis, MN 55455
Tel: 612-275-9878

Design for:
Dr. Marc Riedel & Ms. Emery Fall
5995 Ridge Rd.
Shorewood, MN 55331
Tel: 612-275-9878

Date	Revision	By
9/11/17	Initial Drawings	MDR, EKF
11/29/17	Altium, Entry	MDR, EKF
5/7/18	Skylights, Foundations	MDR, EKF

DATE SUBMITTED
05.07.18

DRAWN BY
MDR, EKF

A201 Exterior Elevations
West and East Facades

A201