


Sections, General Notes:

1. Unless labelled as "existing", assume features are to be newly constructed. (Refer to foundation and roof plans for the general boundaries of what is existing and what is to be newly constructed.)
2. Exterior elevations are with respect to bottom edge of wood siding. This point is approximately 6" above grade.

Legend


- wood framing
- concrete

[WD--] Window or Door, shown on page A601 (indicated on window/door width label).

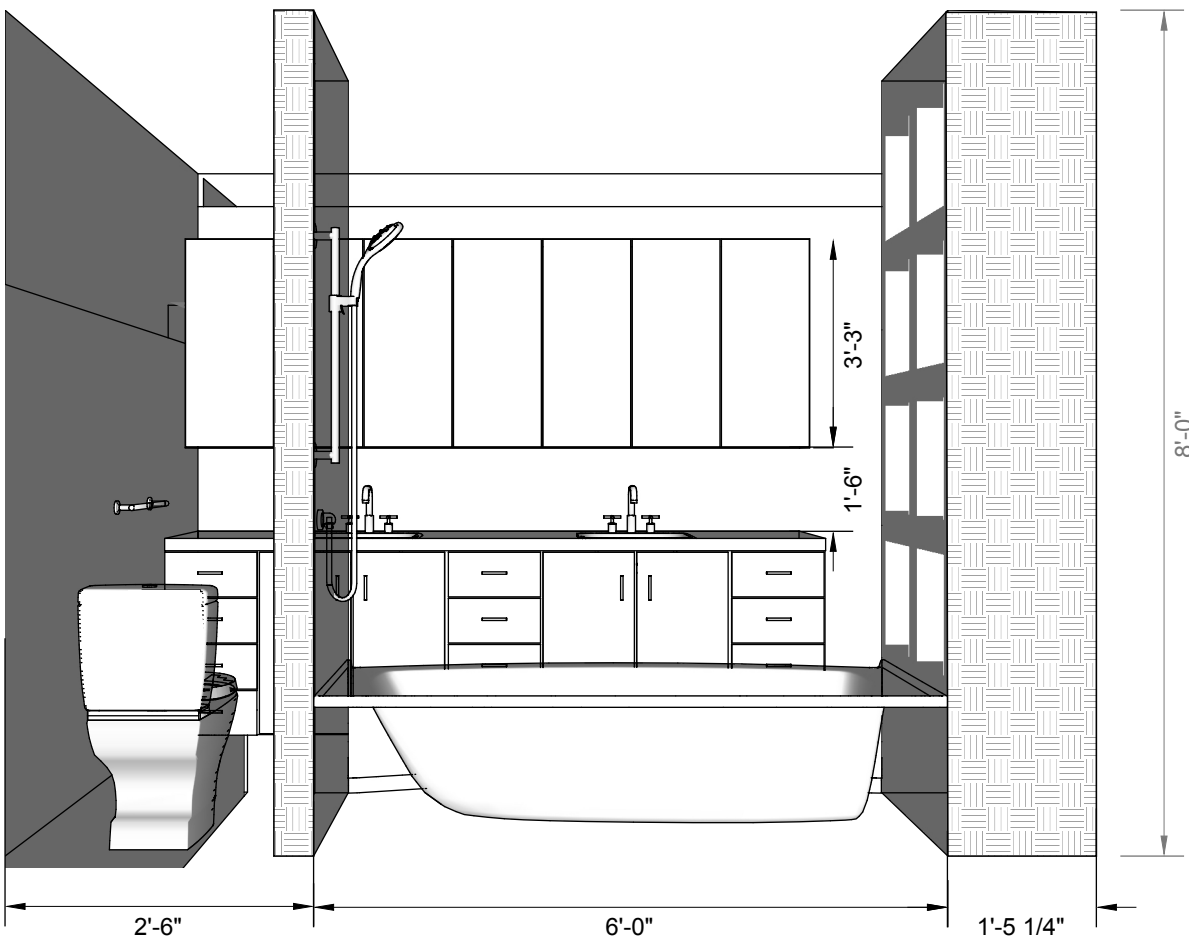

Detail: Lower Level Bathroom


A304
7

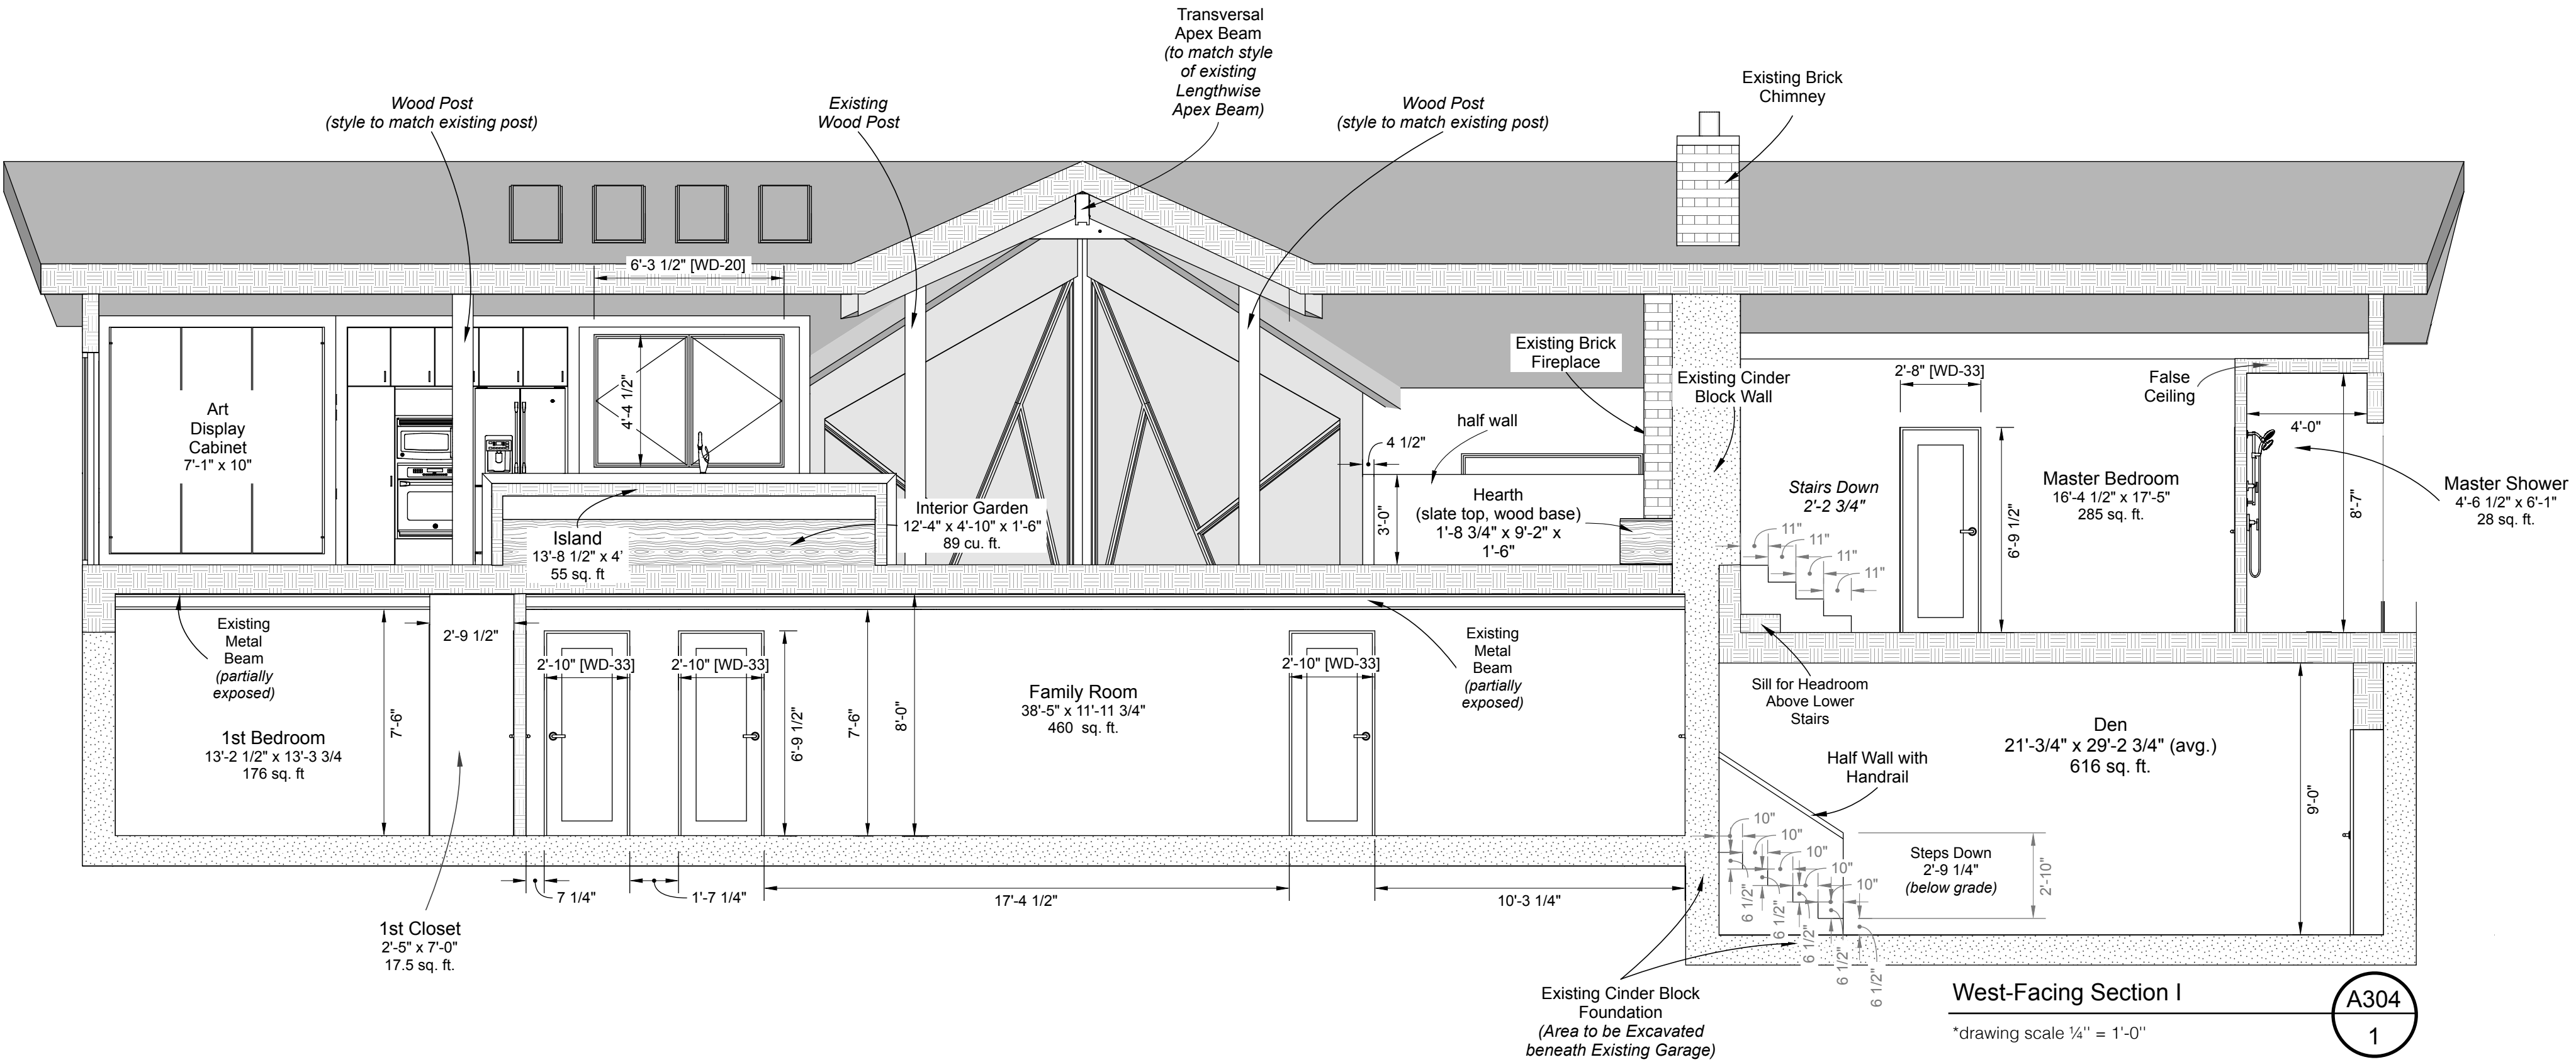

West-Facing Section I

*drawing scale 1/4" = 1'-0"


A304
1

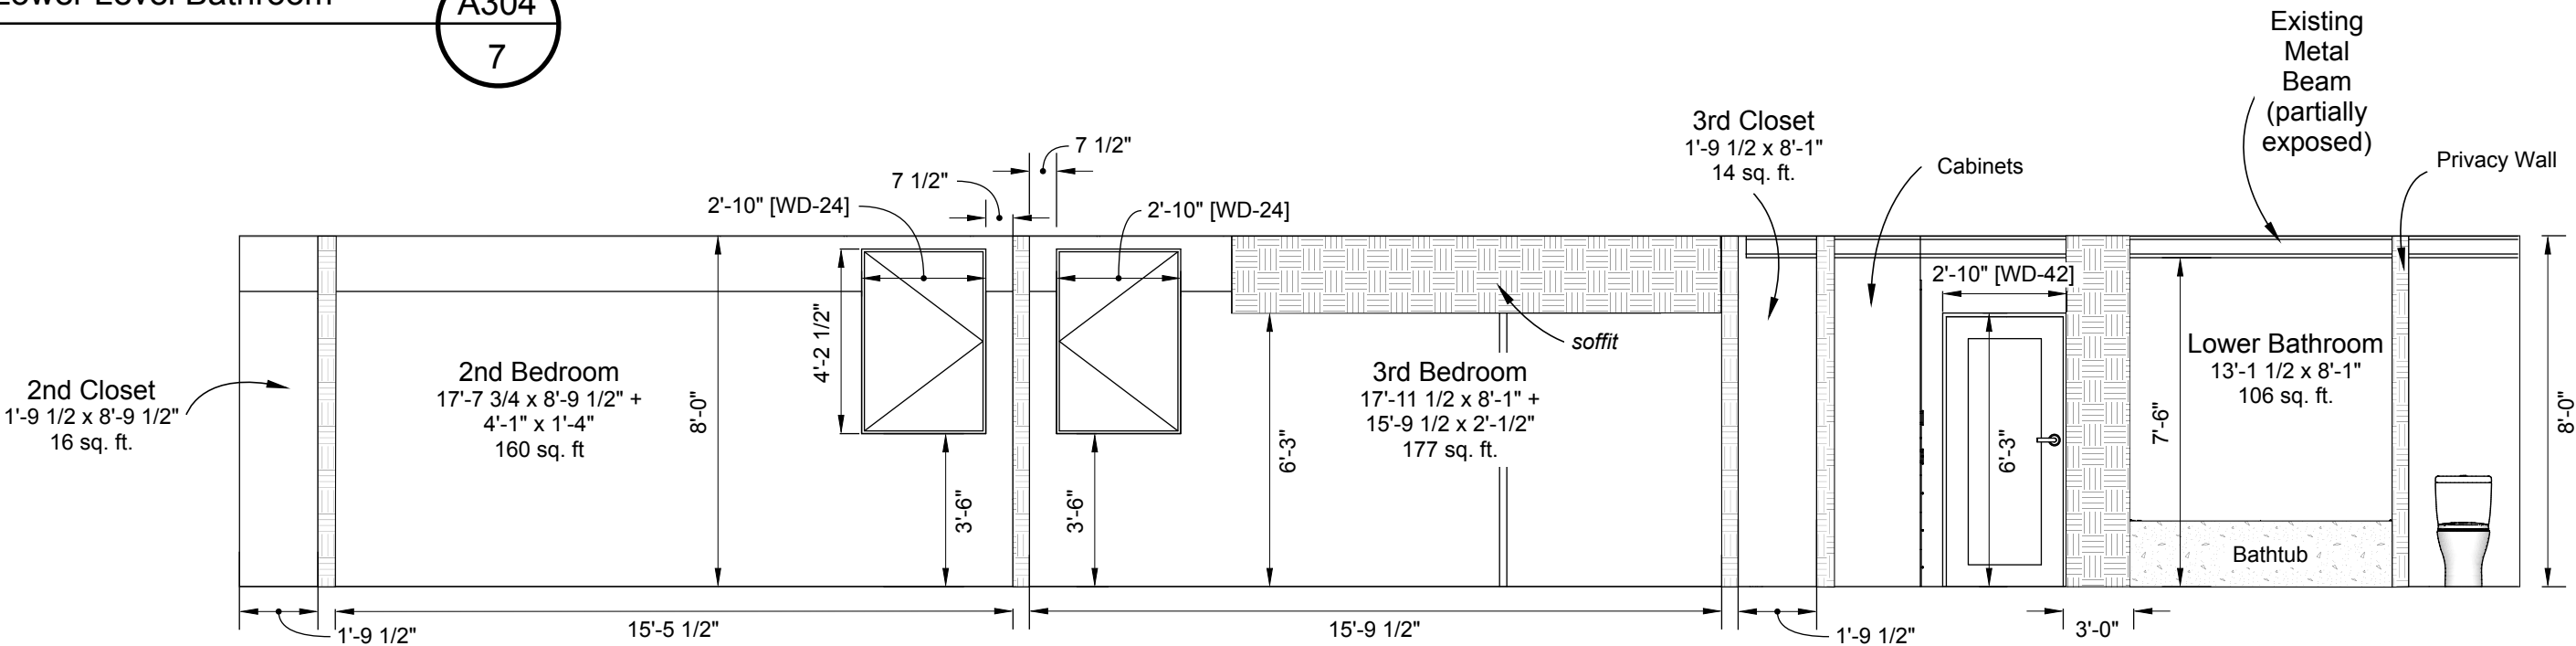

West-Facing Section II

*drawing scale 1/4" = 1'-0"


A304
2

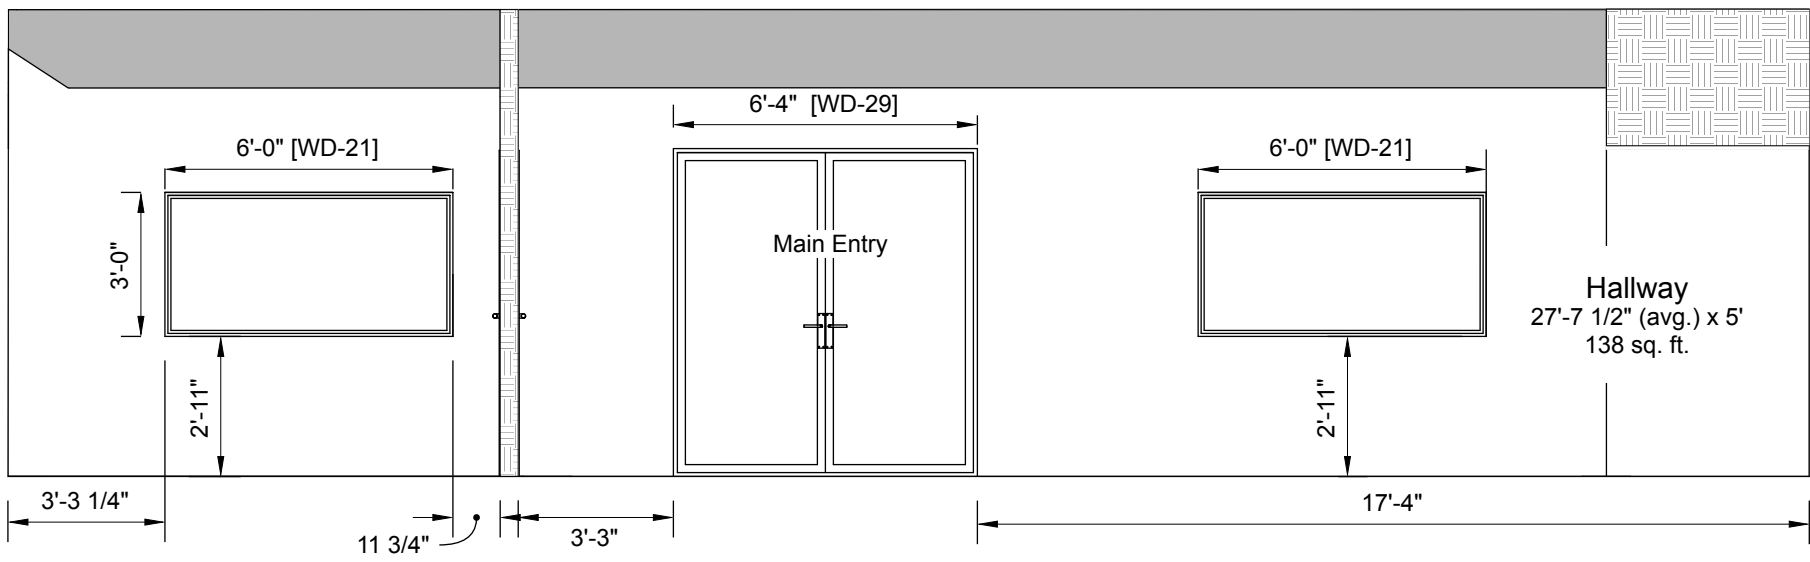

West-Facing Section V:
Hallway From Entry to Garage


*drawing scale 1/4" = 1'-0"

A304
5

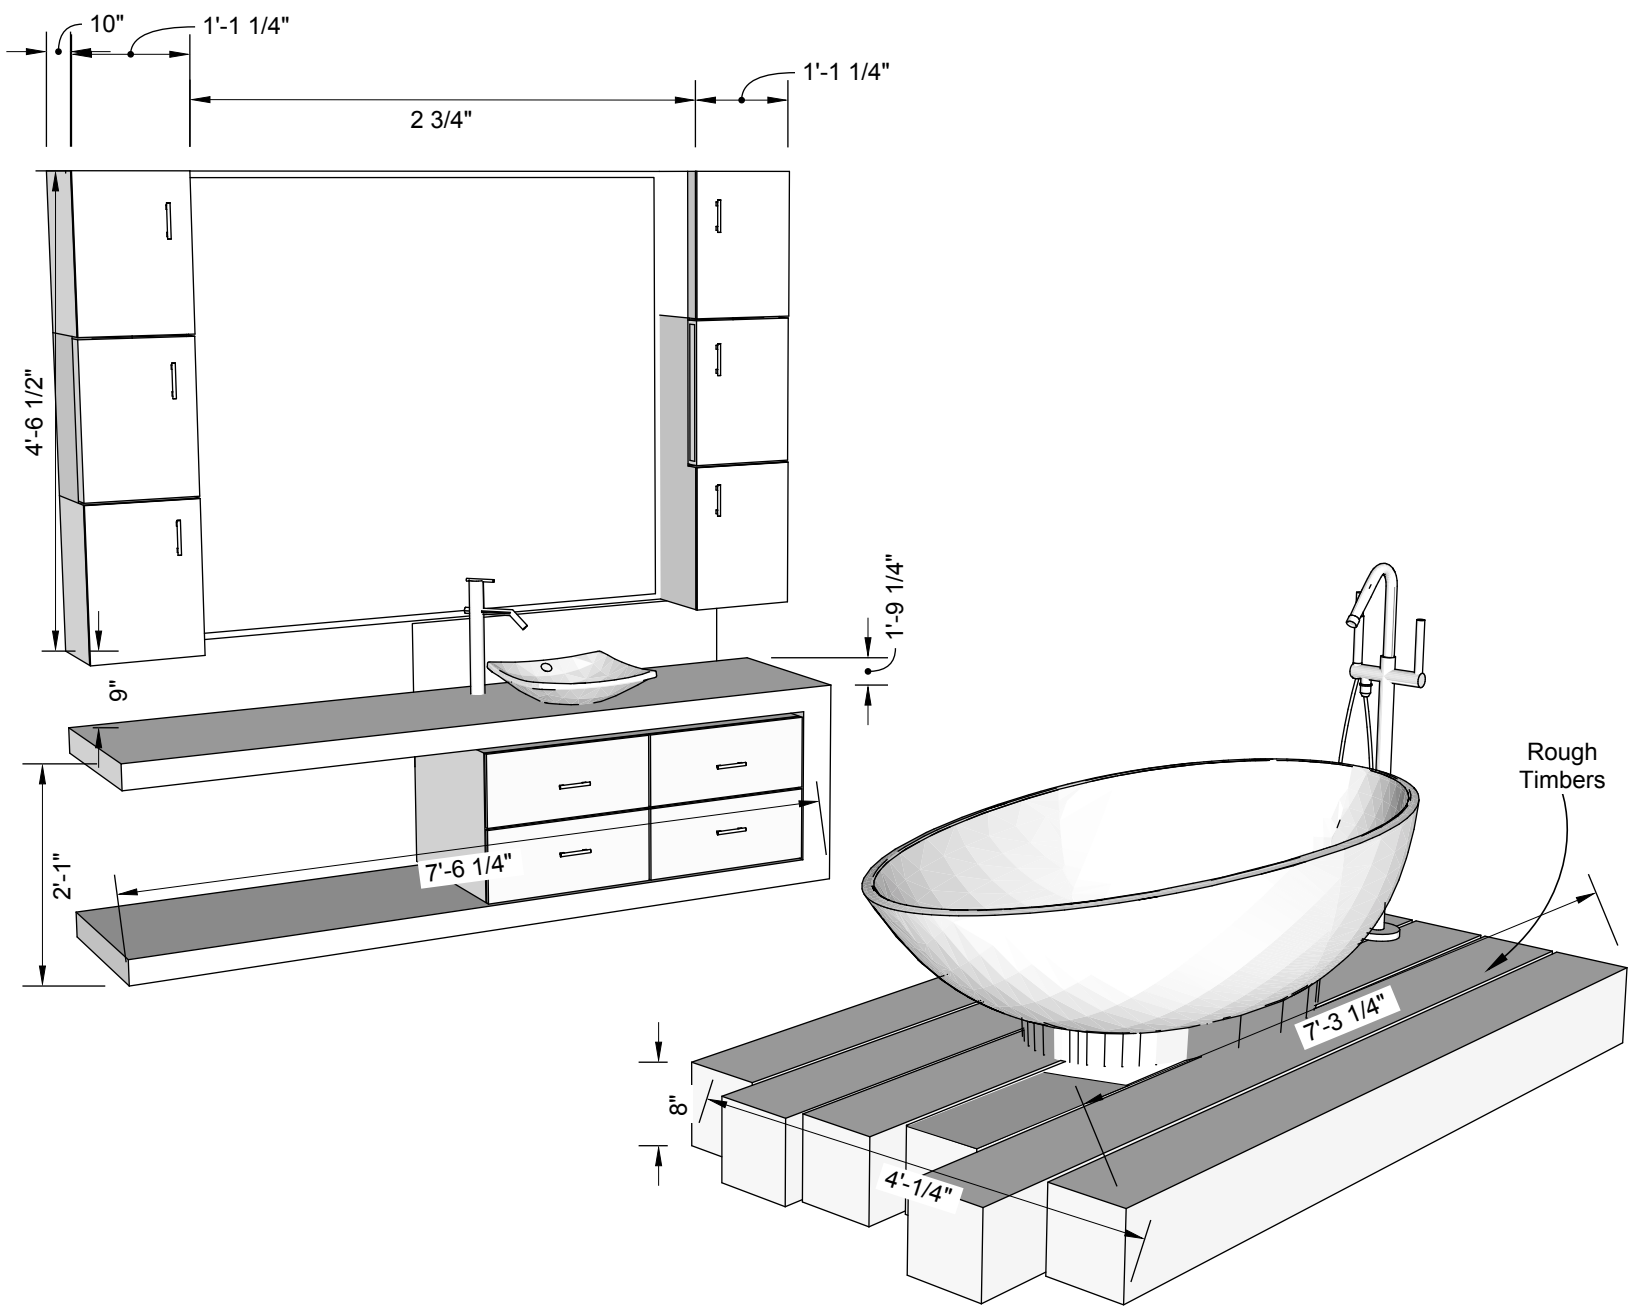

Detail: Master Bathroom


A304
8

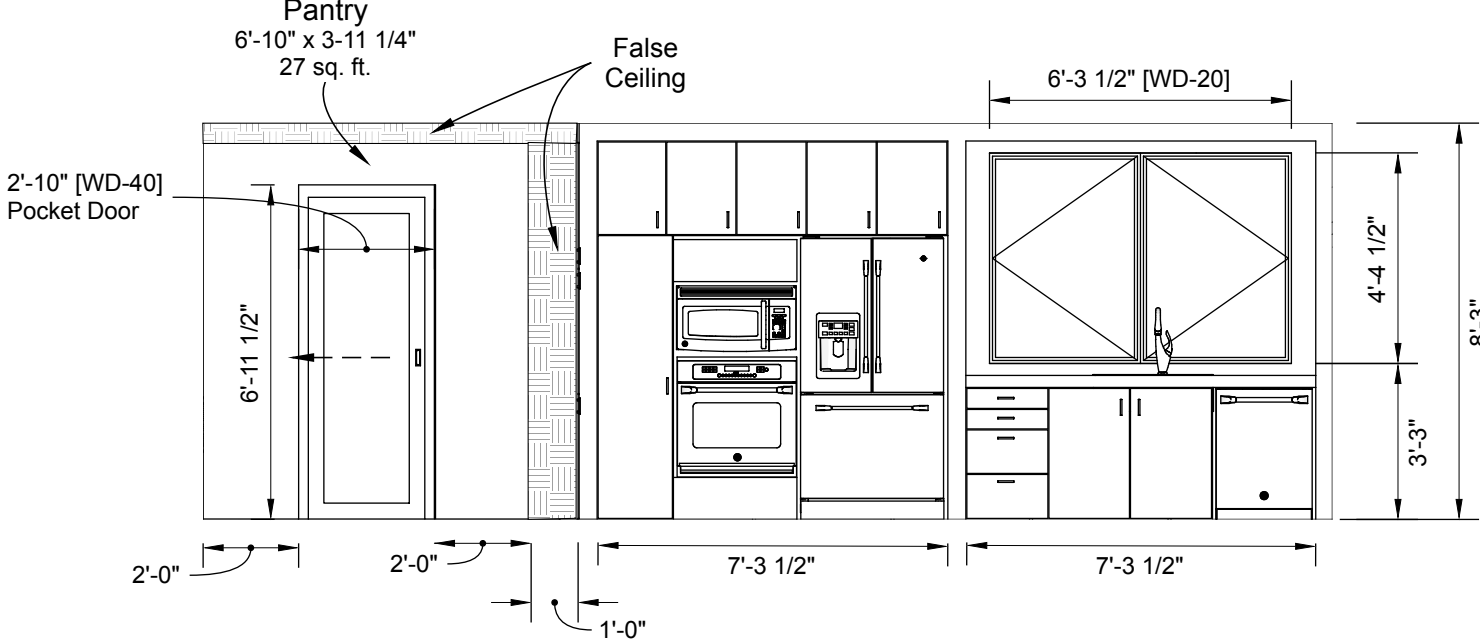

West-Facing Section III:
Kitchen

*drawing scale 1/4" = 1'-0"


A304
3

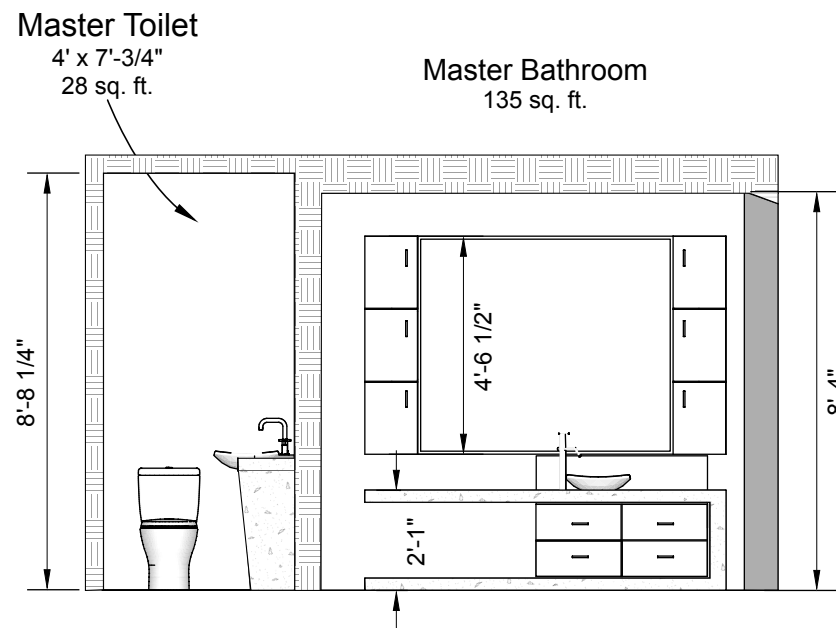

West-Facing Section IV:
Master Bathroom

*drawing scale 1/4" = 1'-0"

A304
4

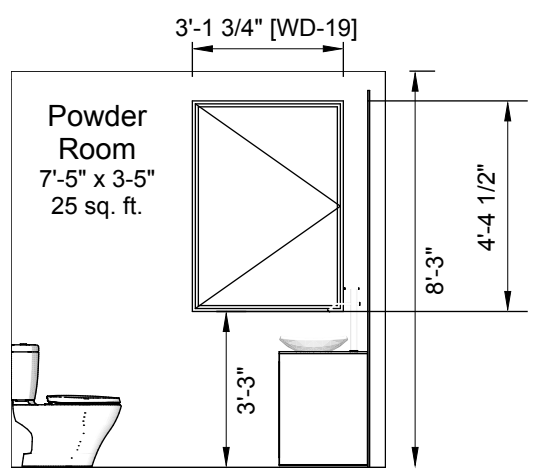

West-Facing Section VI:
Powder Room

*drawing scale 1/4" = 1'-0"

A304
6



Design By:
Riedel-Fall Designs
200 Union St. S.E.
Minneapolis, MN 55455
Tel: 612-275-9878

Design for:
Dr. Marc Riedel & Ms. Emery Fall
5995 Ridge Rd.
Shorewood, MN 55331
Tel: 612-275-9878

| Date | Revision | By |
|----------|------------------------|----------|
| 9/11/17 | Initial Drawings | MDR, EKF |
| 11/29/17 | Atium, Entry | MDR, EKF |
| 5/7/18 | Skylights, Foundations | MDR, EKF |
| | | |
| | | |
| | | |
| | | |

DATE SUBMITTED
05.07.18
DRAWN BY
MDR, EKF

A304 West-Facing
Sections; Bathroom
Details

A304