


2
A201

R309.2
Garage/Residence Separation Required

"The garage shall be separated from the residence and its attic area by not less than 1/2-inch (12.7 mm) gypsum board applied to the garage side. Garages beneath habitable rooms shall be separated from all habitable rooms above by not less than 5/8-inch (15.9 mm) Type X gypsum board or equivalent. Where the separation is a floor-ceiling assembly, the structure supporting the separation shall also be protected by not less than 1/2-inch (12.7 mm) gypsum board or equivalent. Garages located less than 3 feet (914 mm) from a dwelling unit on the same lot shall be protected with not less than 1/2-inch (12.7 mm) gypsum board applied to the interior side of exterior walls that are within this area. Openings in these walls shall be regulated by Section 309.1. This provision does not apply to garage walls that are perpendicular to the adjacent dwelling unit wall."

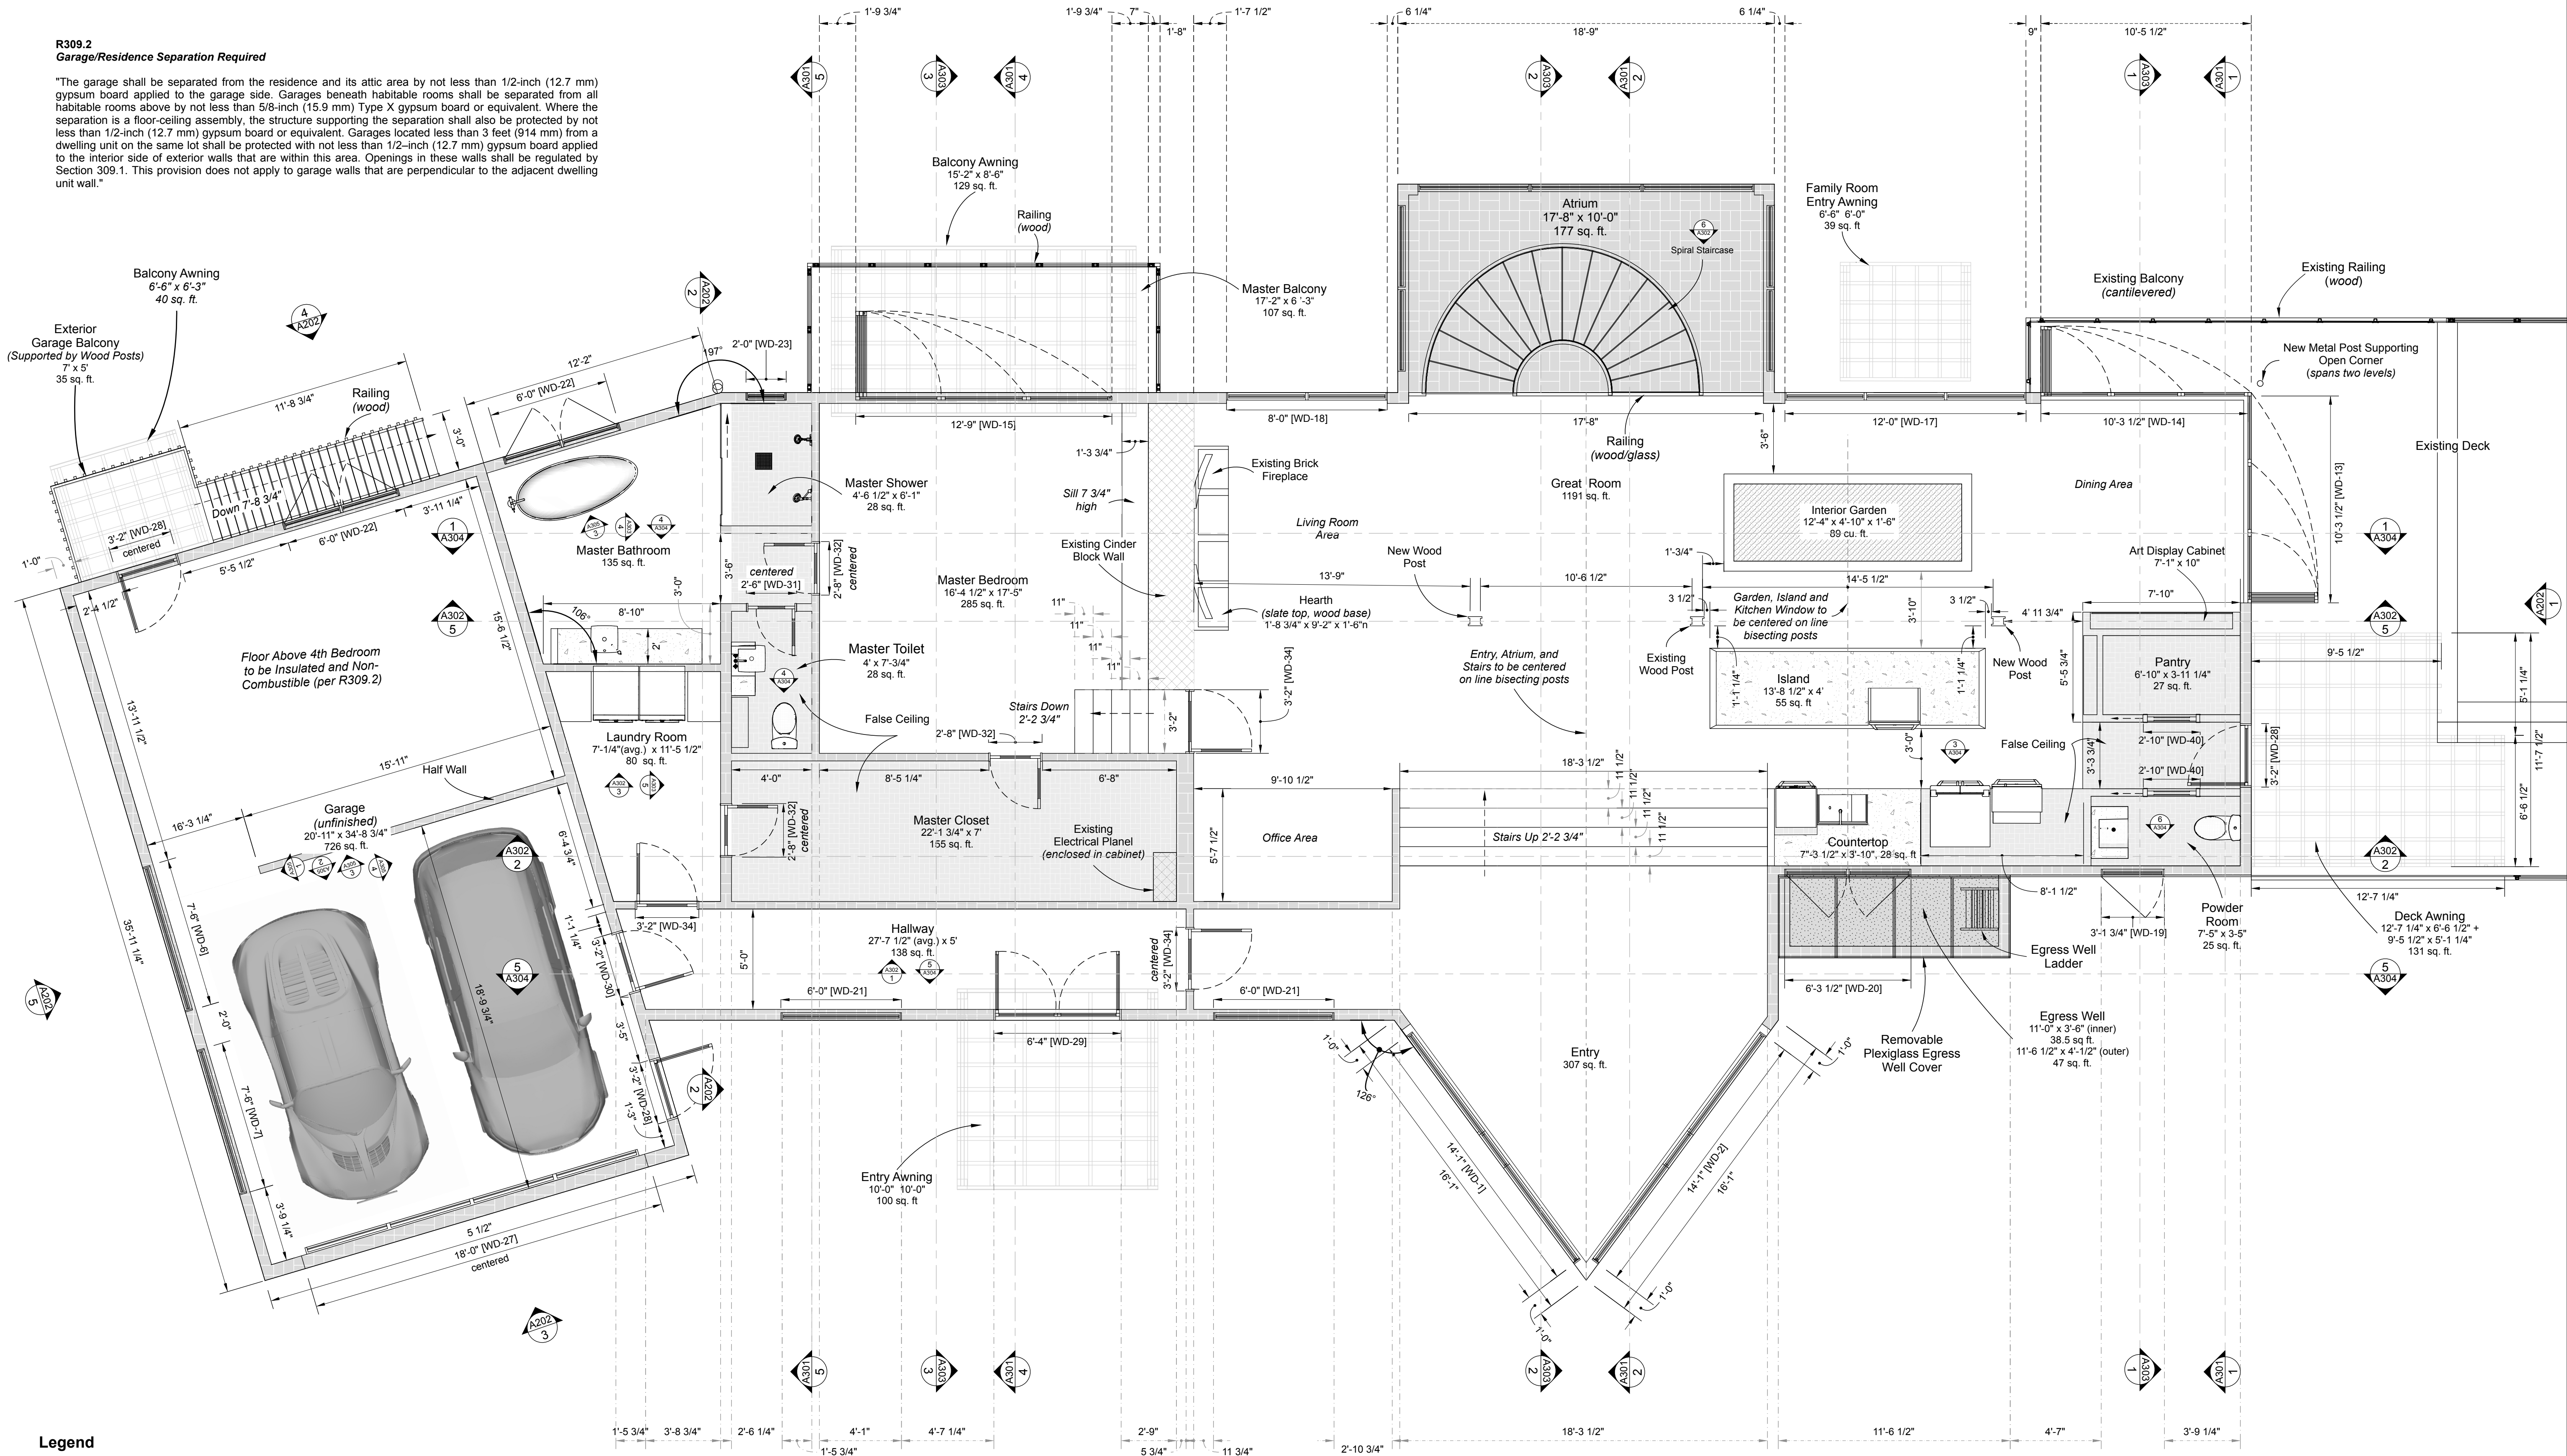

Legend

Section, shown on corresponding page.

[WD---] Window or Door, shown on page A601 (indicated on window/door width label).

- Floor Plans, General Notes:**
1. Unless labelled as "existing", assume features are to be newly constructed. (Refer to foundation and roof plans for the general boundaries of what is existing and what is to be newly constructed.)
 2. Unless otherwise indicated, all exterior walls are dimensioned at 6 1/2" wide.
 3. Unless otherwise indicated, all interior walls are dimensioned at 4 1/2" wide.



Design By:
Riedel-Fall Designs
200 Union St. S.E.
Minneapolis, MN 55455
Tel: 612-275-9878

Design for:
Dr. Marc Riedel & Ms. Emery Fall
5995 Ridge Rd.
Shorewood, MN 55331
Tel: 612-275-9878

Date	Revision	By
9/11/17	Initial Drawings	MDR, EKF
11/29/17	Atium, Entry	MDR, EKF
5/7/18	Skylights, Foundations	MDR, EKF

DATE SUBMITTED
05.07.18

DRAWN BY
MDR, EKF

A102 Upper Level
Floorplan

Upper Level Floorplan

*drawing scale 1/4" = 1'-0"

A102
1

A102