




North-West-North Facing Section
*drawing scale 1/4" = 1'-0"

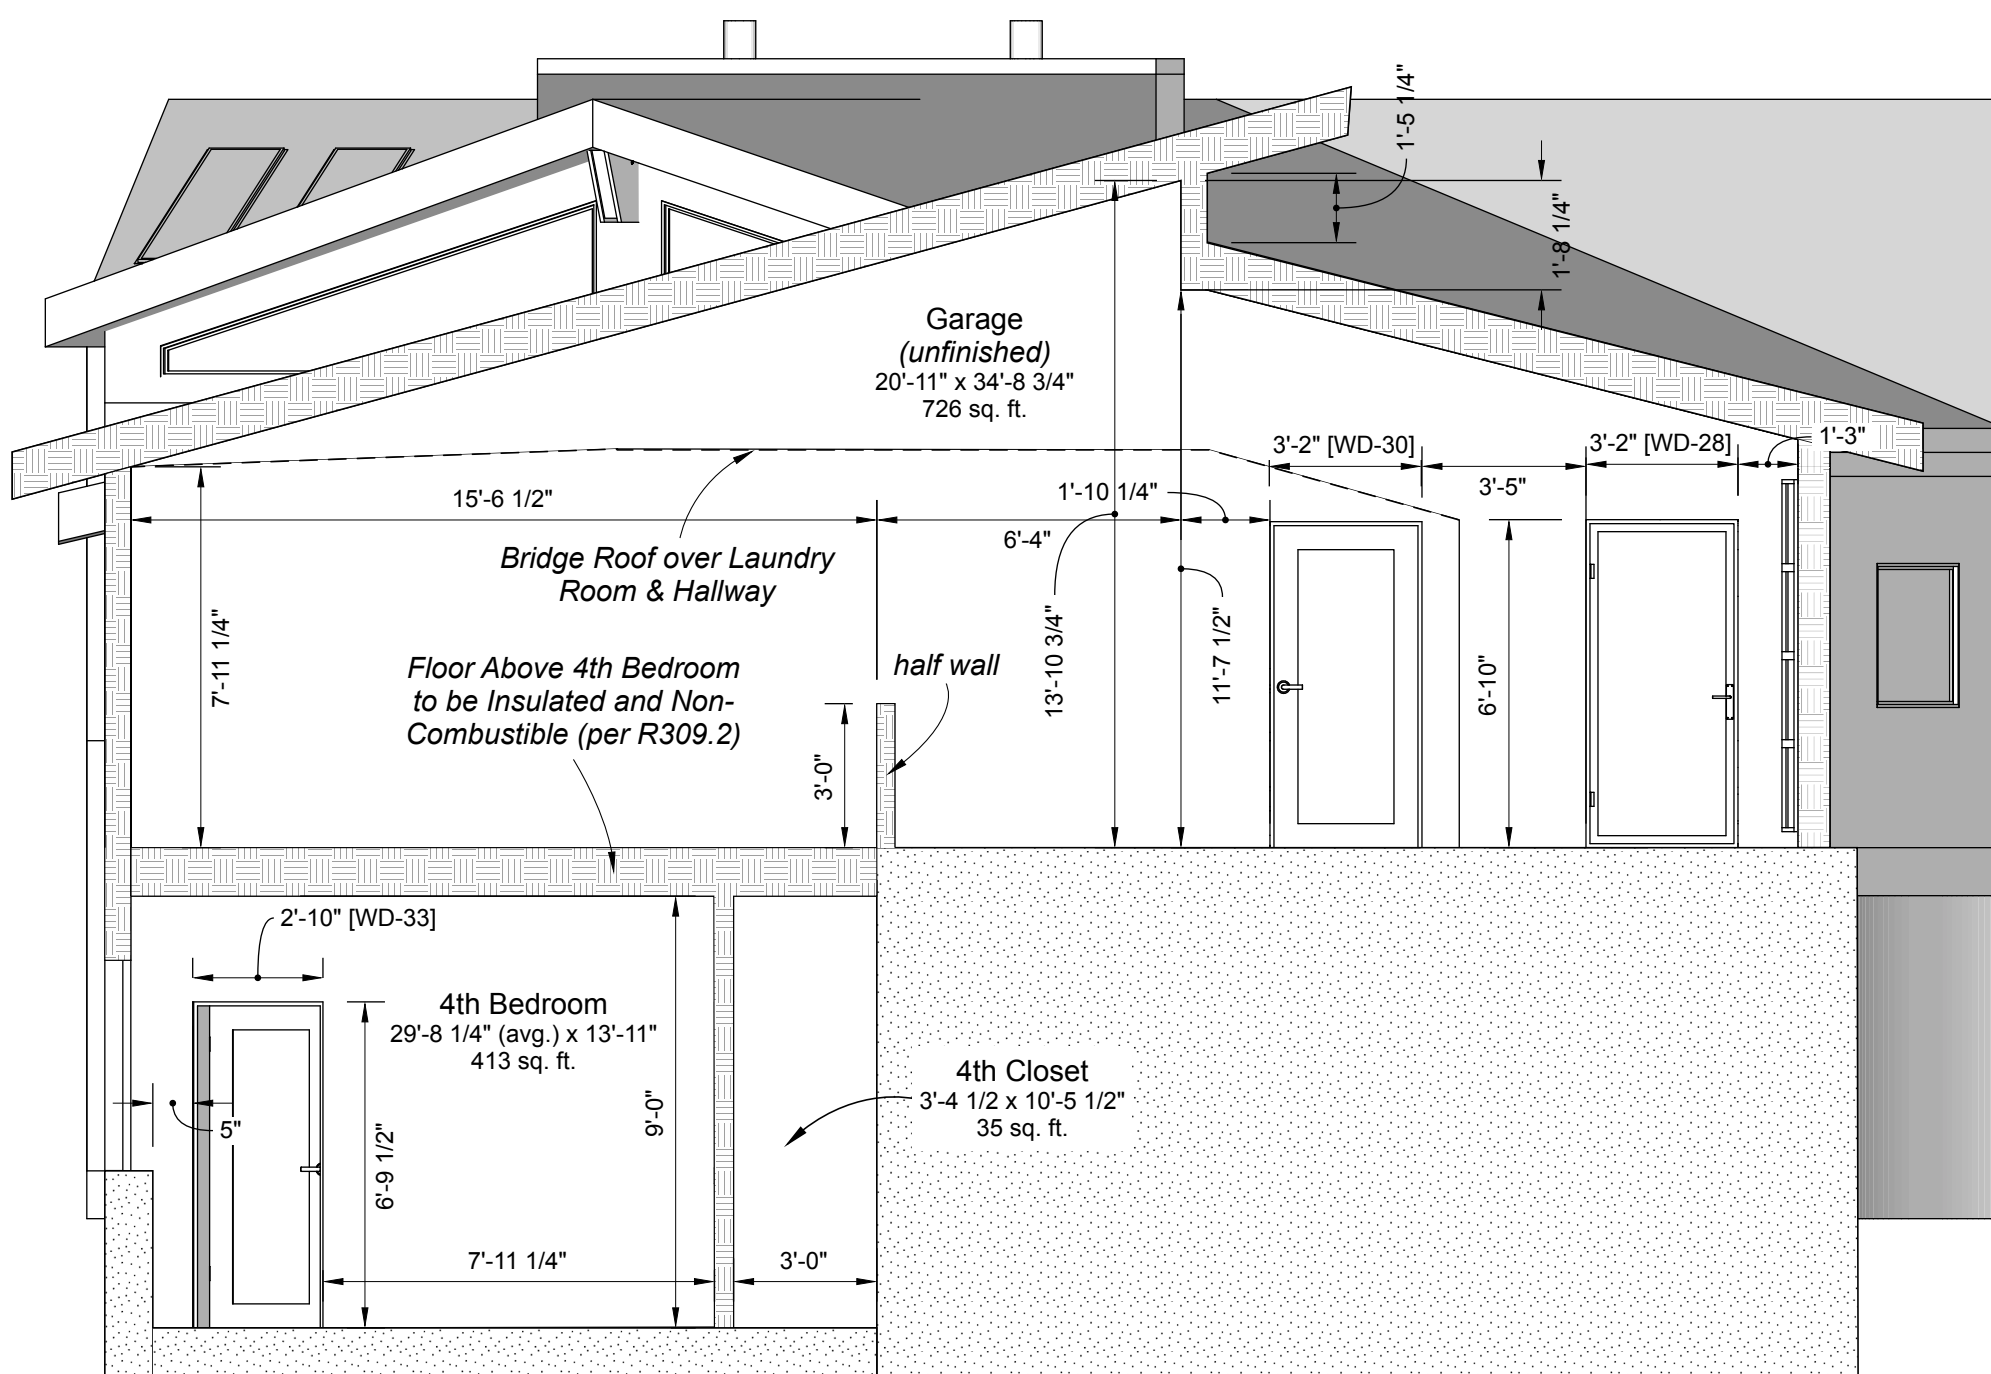


South-West-South Facing Section
*drawing scale 1/4" = 1'-0"

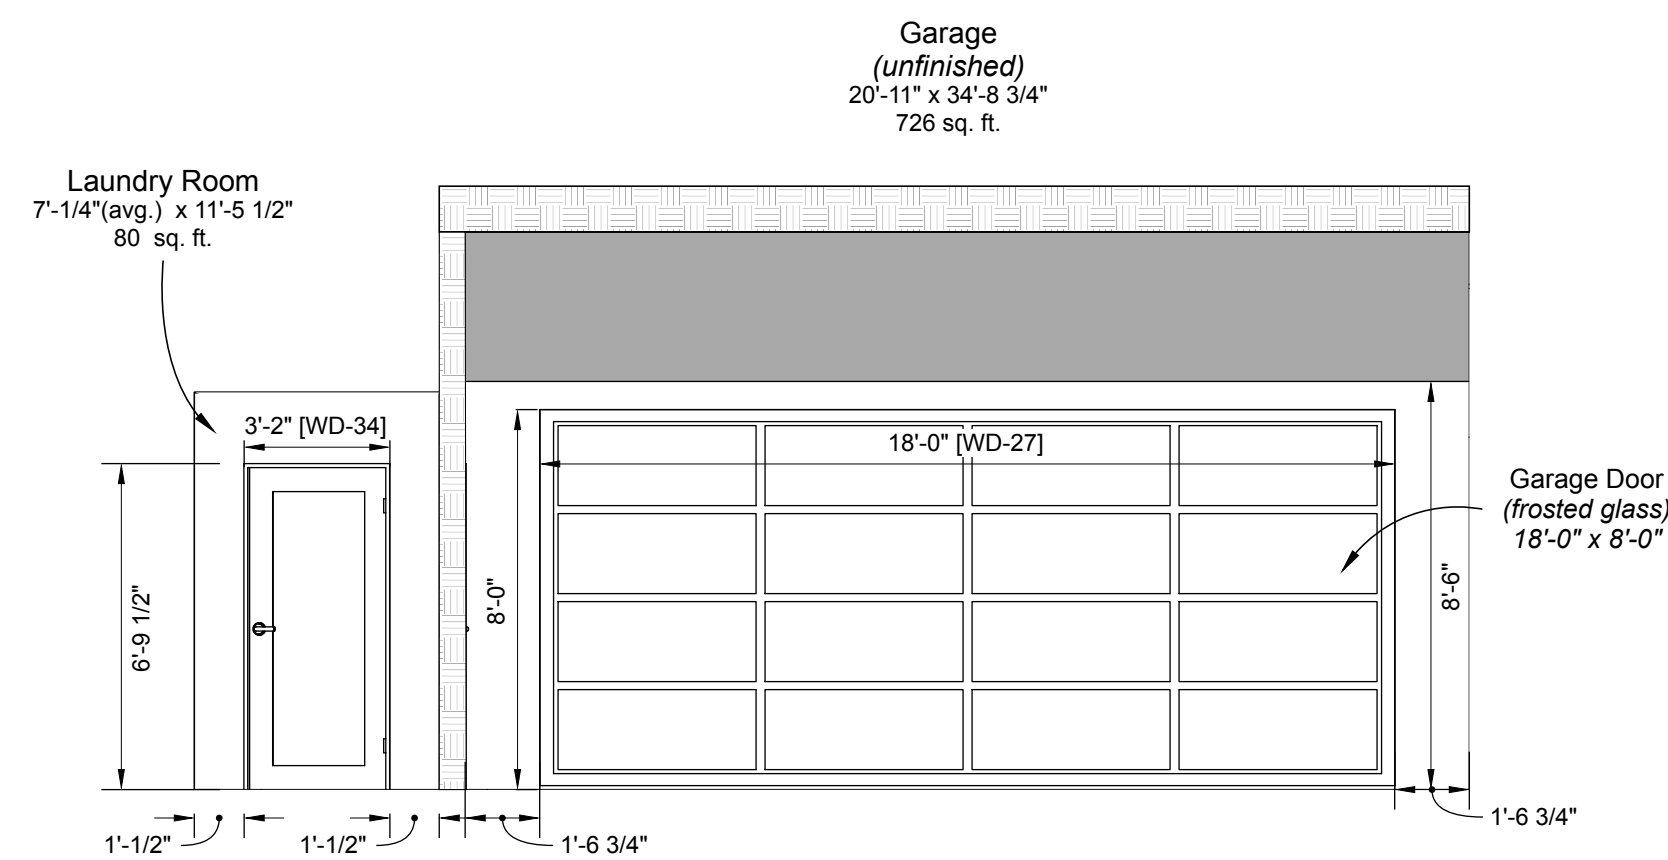


West-South-West Facing Section
*drawing scale 1/4" = 1'-0"

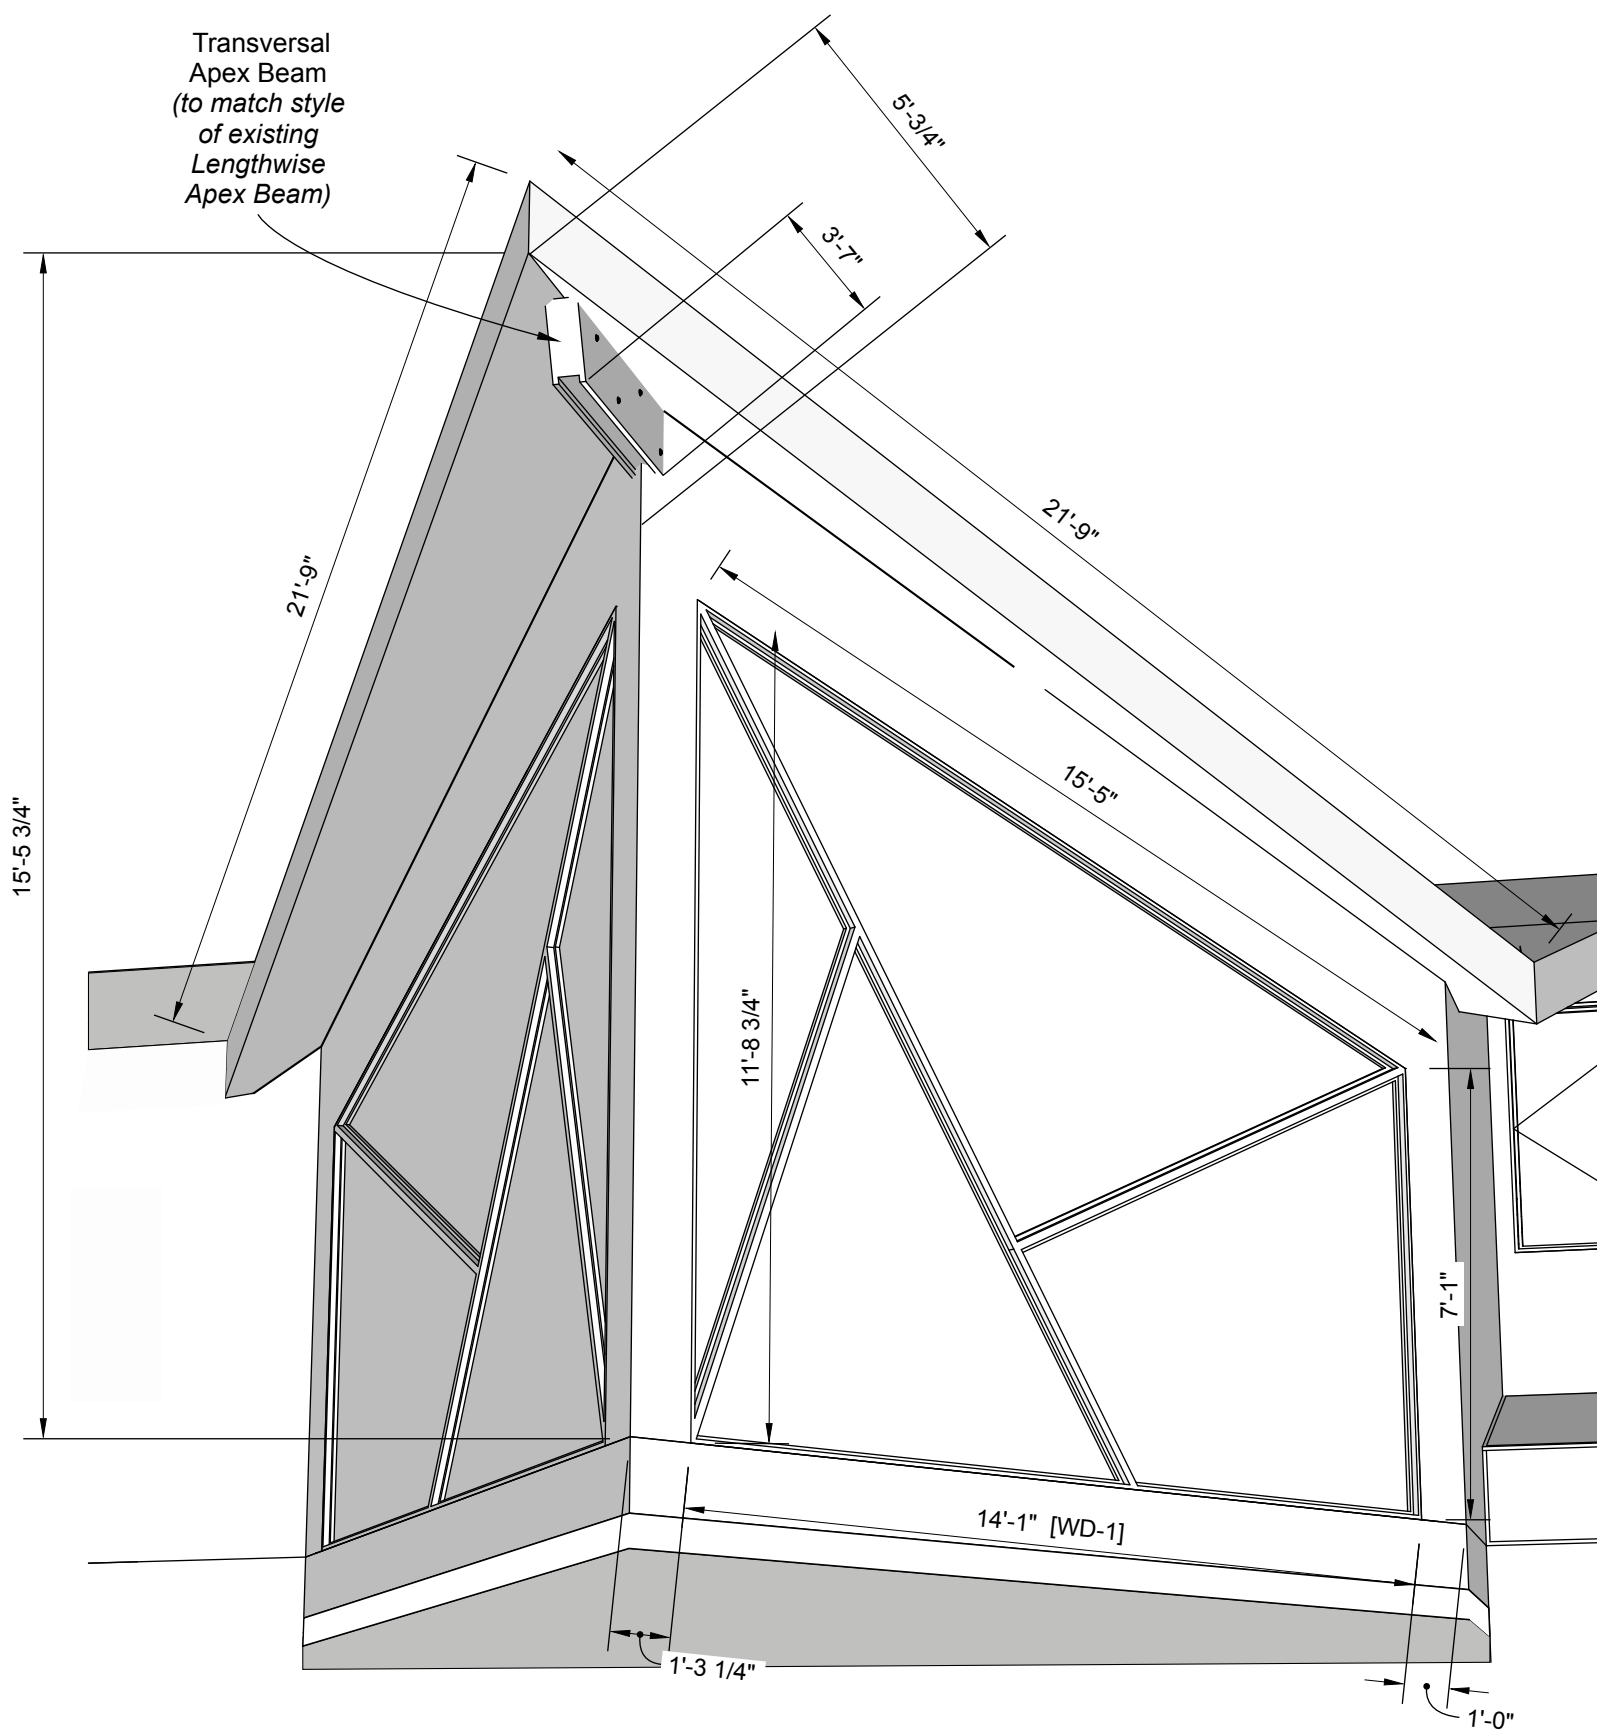


Detail: Entry

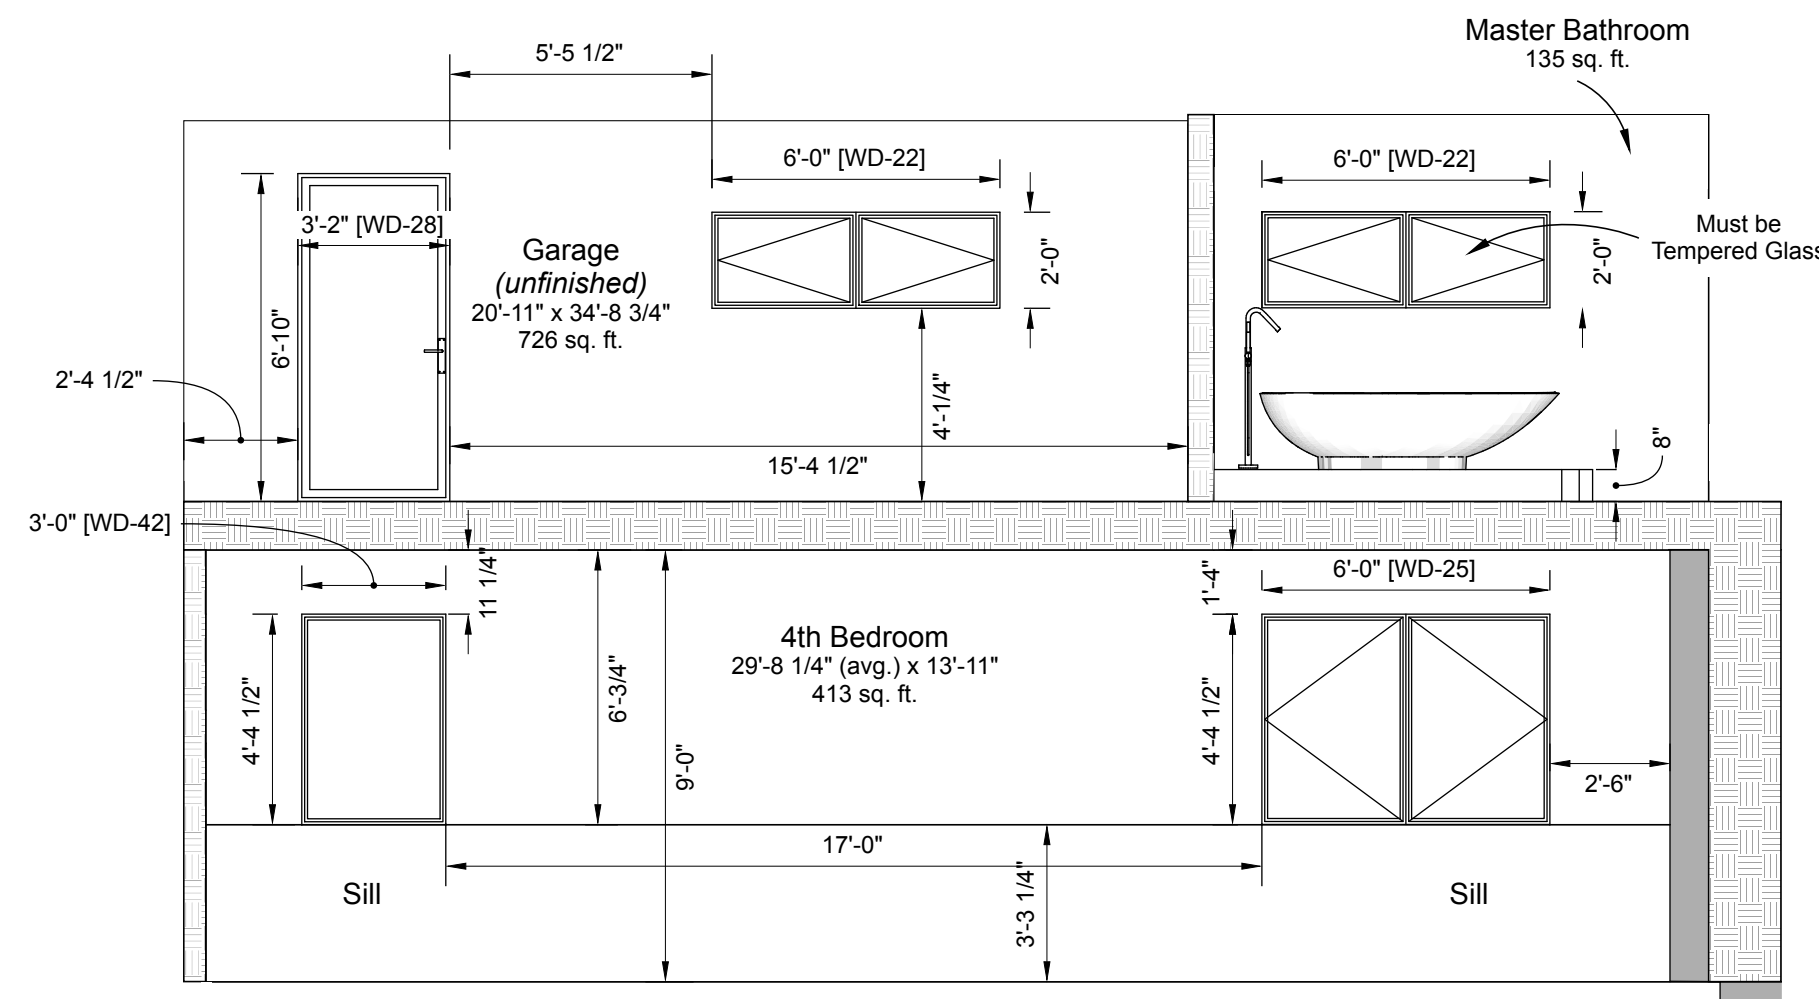

East-North-East Facing Section
*drawing scale 1/4" = 1'-0"

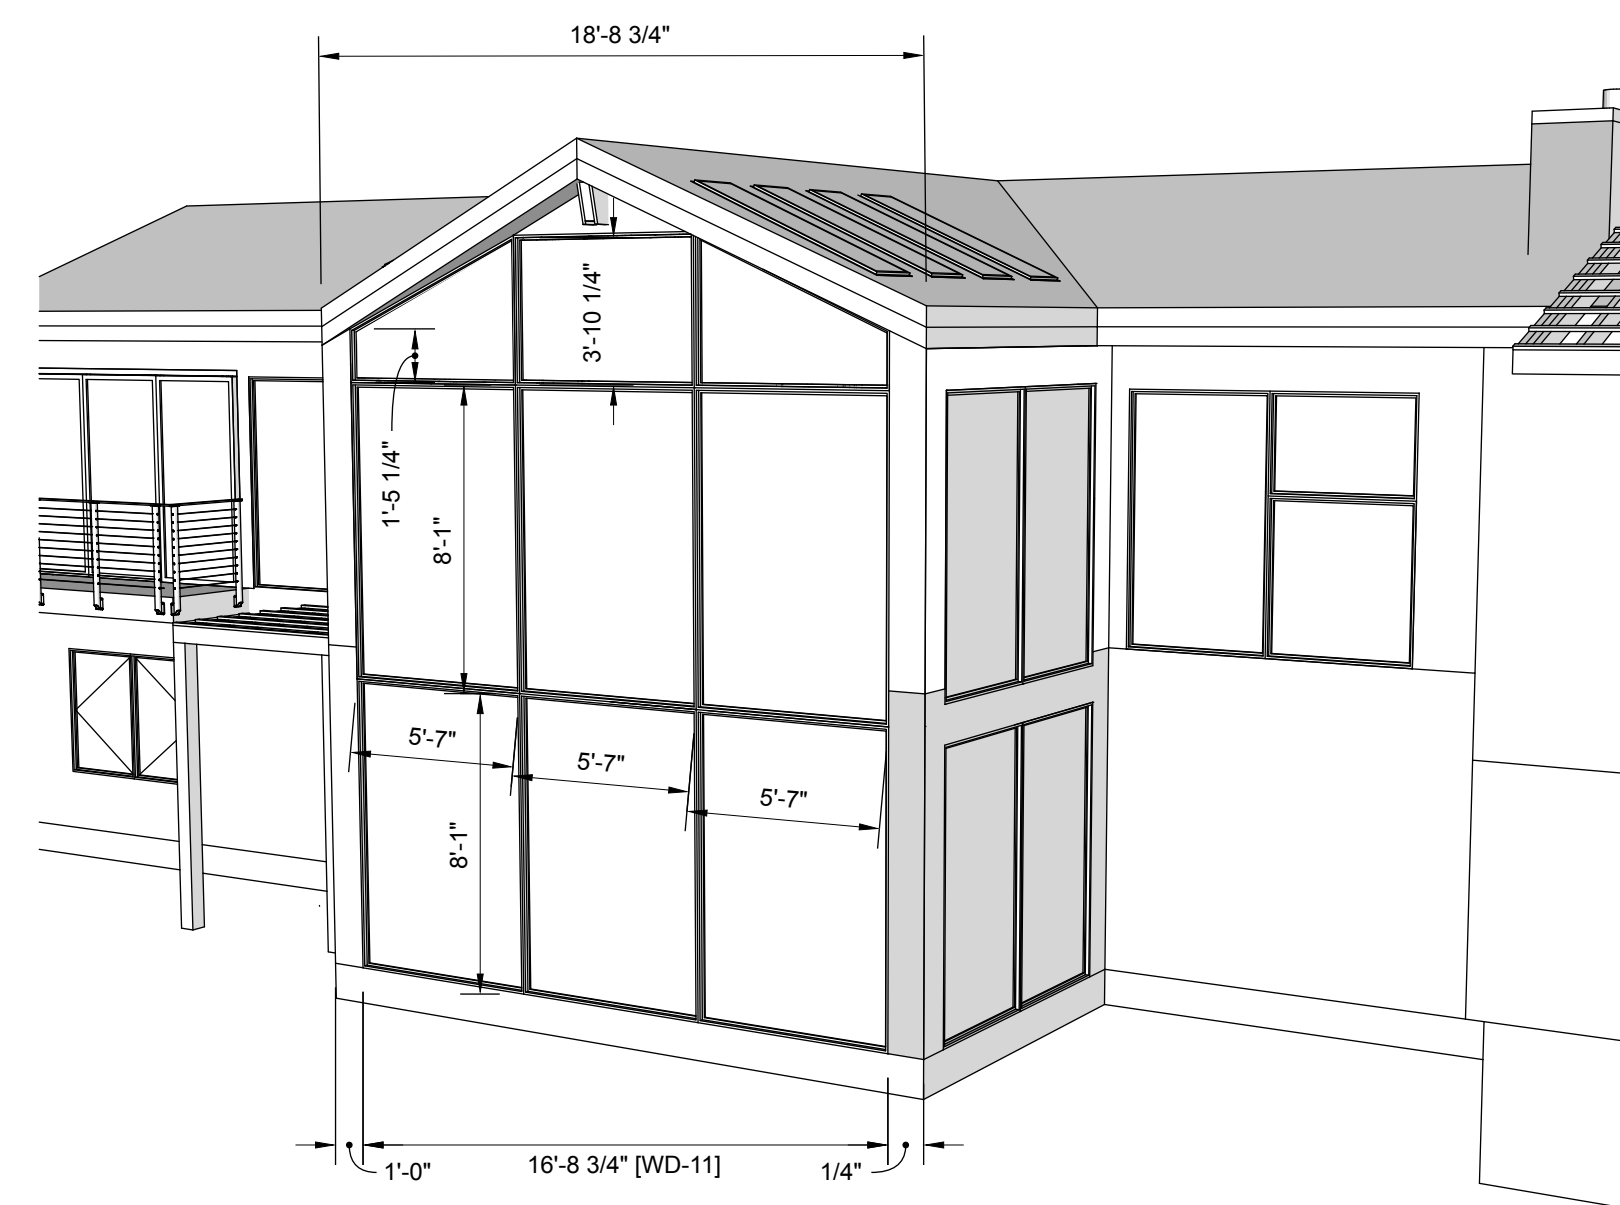

Detail: Atrium

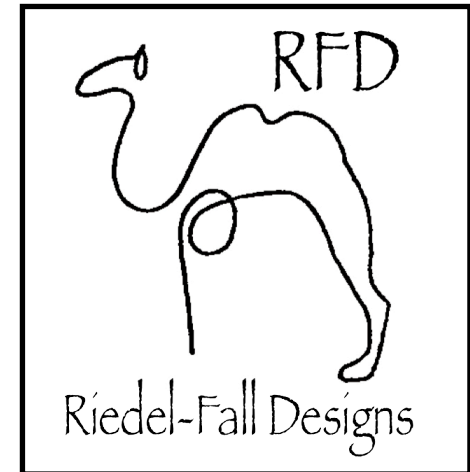

Design By:
Riedel-Fall Designs
200 Union St. S.E.
Minneapolis, MN 55455
Tel: 612-275-9878

Design for:
Dr. Marc Riedel & Ms. Emery Fall
5995 Ridge Rd.
Shorewood, MN 55331
Tel: 612-275-9878

Date	Revision	By
9/11/17	Initial Drawings	MDR, EKF
11/29/17	Atrium, Entry	MDR, EKF
5/7/18	Skylights, Foundations	MDR, EKF

DATE SUBMITTED
05.07.18
DRAWN BY
MDR, EKF

A305 NWN, SES, ENE,
WSW Facing Sections;
Exterior Details

A305