



Design By:
Riedel-Fall Designs
200 Union St S.E.
Minneapolis, MN 55455
Tel: 612-275-9878

Design for:
Dr. Marc Riedel & Ms. Emery Fall
5995 Ridge Rd.
Shorewood, MN 55331
Tel: 612-275-9878


Date	Revision	By
9/1/17	Initial Drawings	MDR, EKF
11/29/17	Attium Entry	MDR, EKF
5/7/18	Skylights, Foundations	MDR, EKF

DATE SUBMITTED
05.07.18

DRAWN BY
MDR, EKF

A401 Foundation Perspective

A401

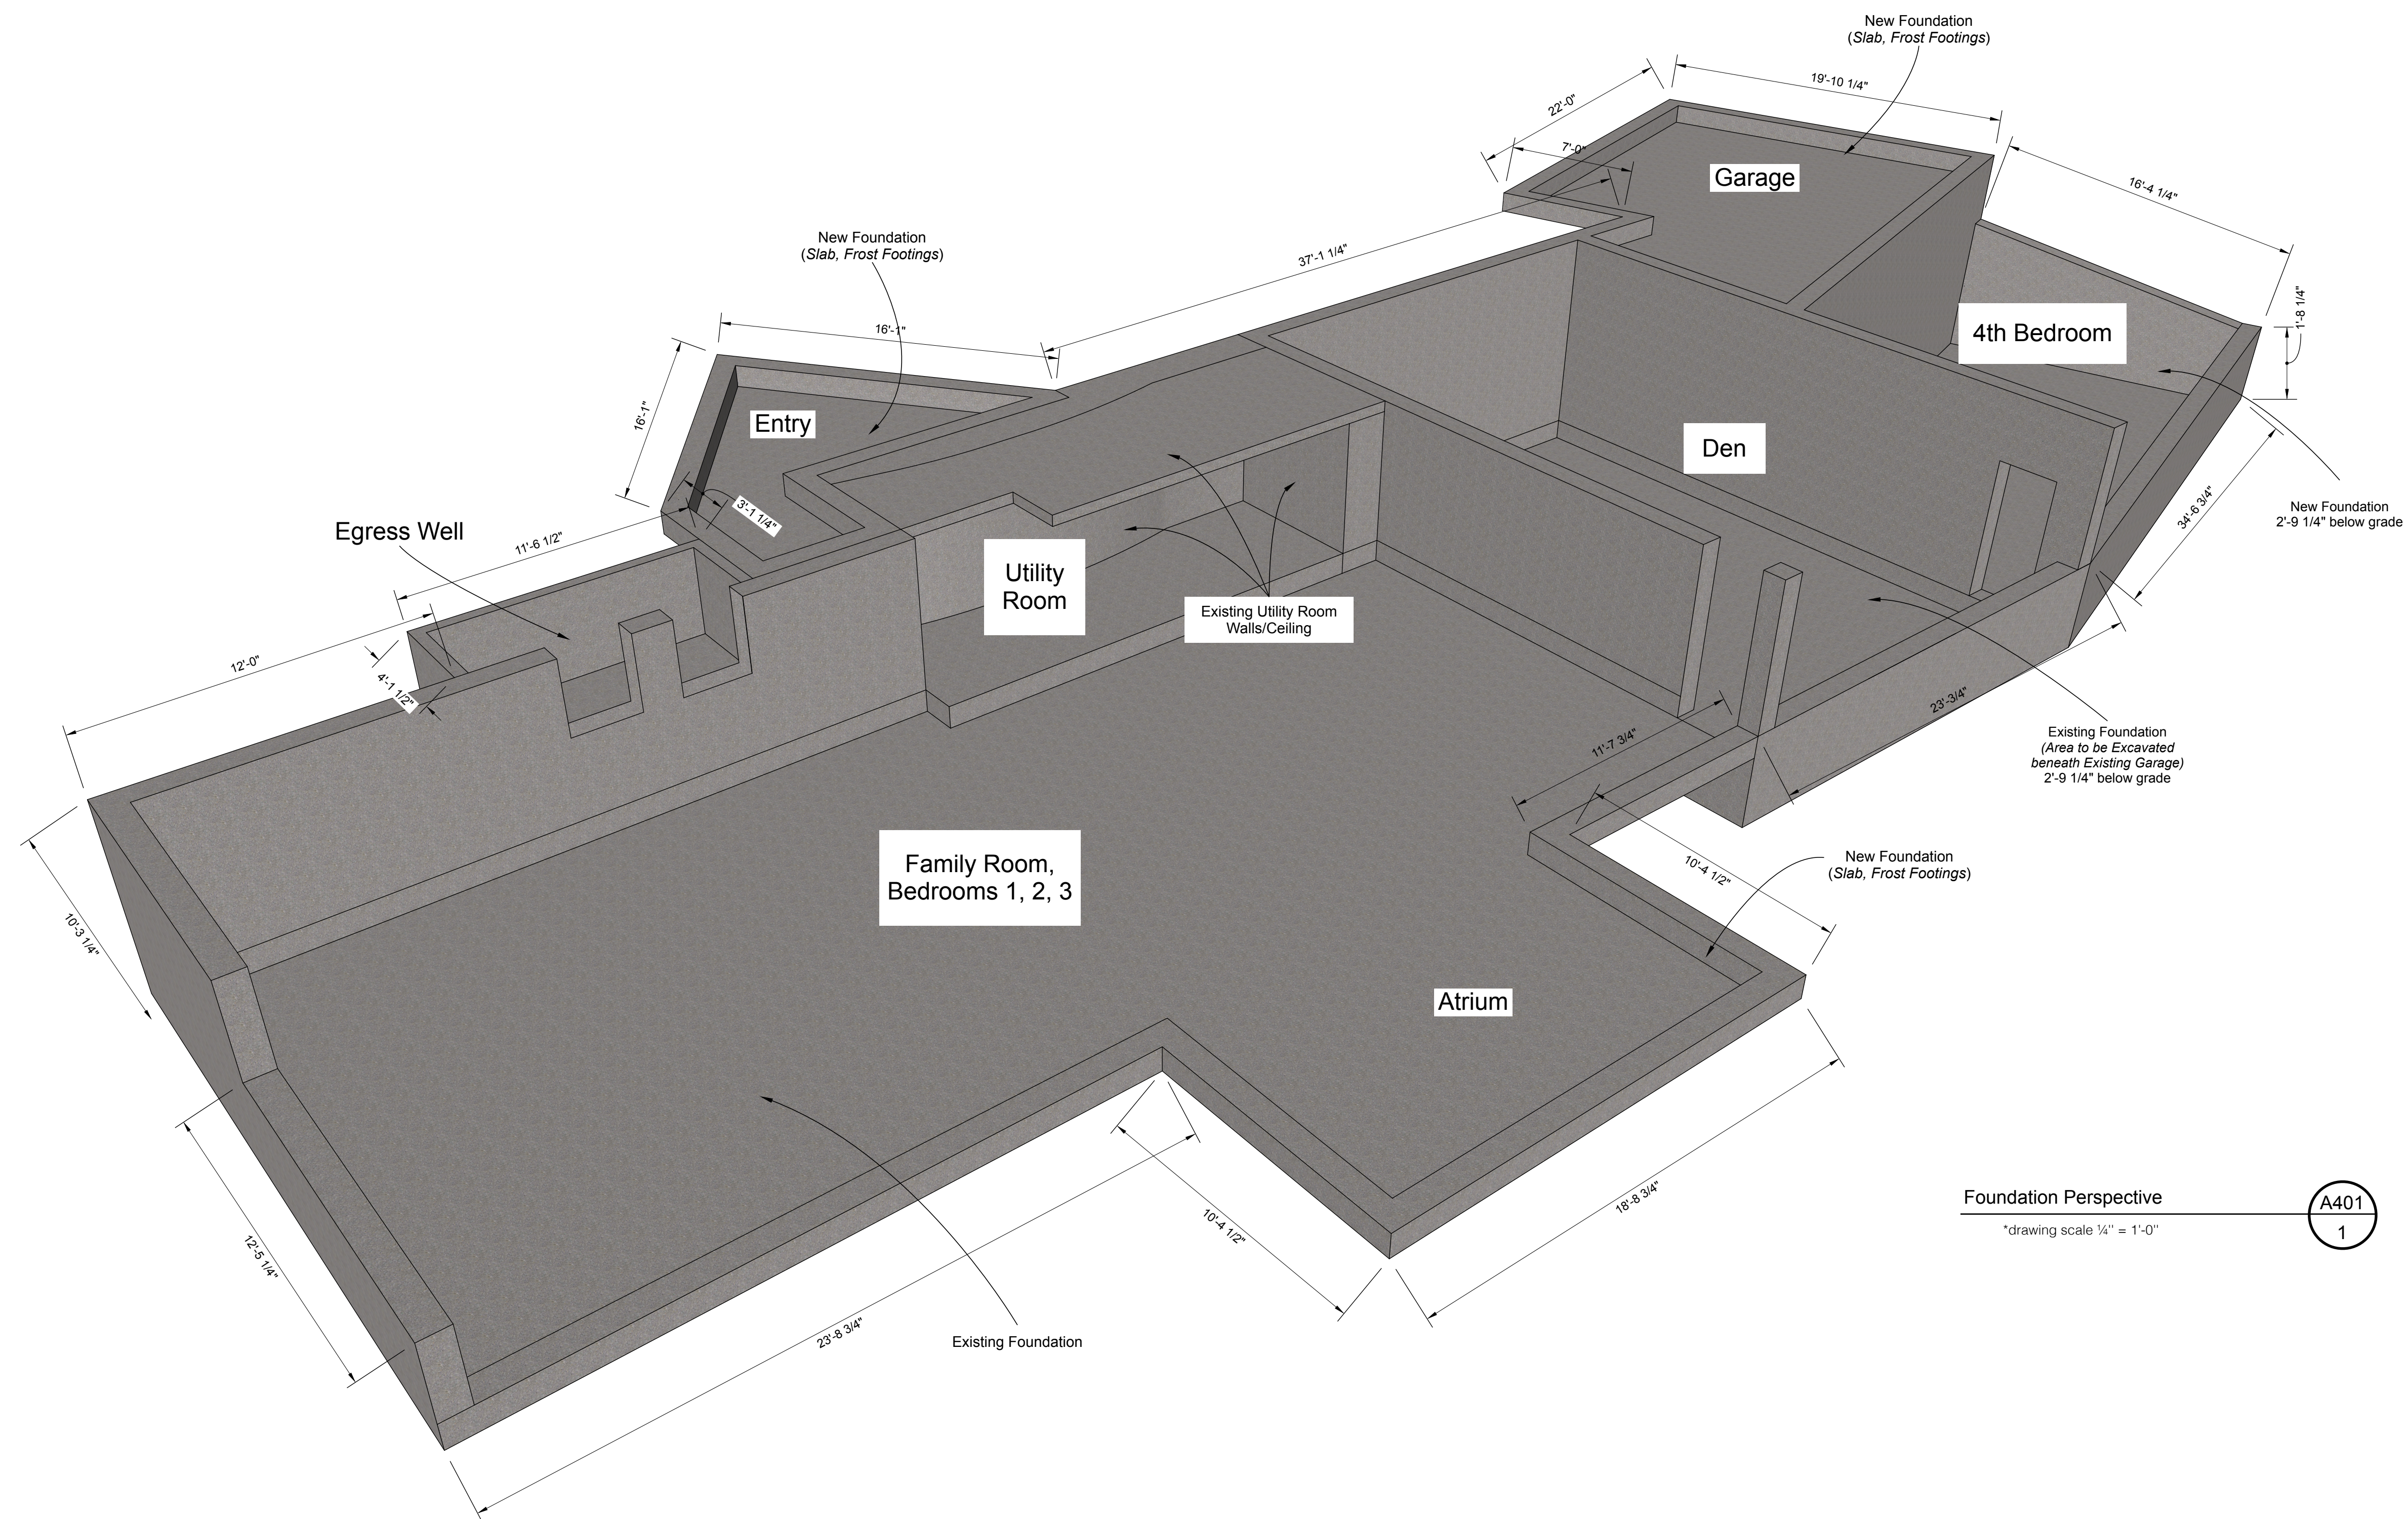

Foundation Perspective

*drawing scale 1/4" = 1'-0"

A401
1