


Detail: Bridge Roof from SW

A403
3

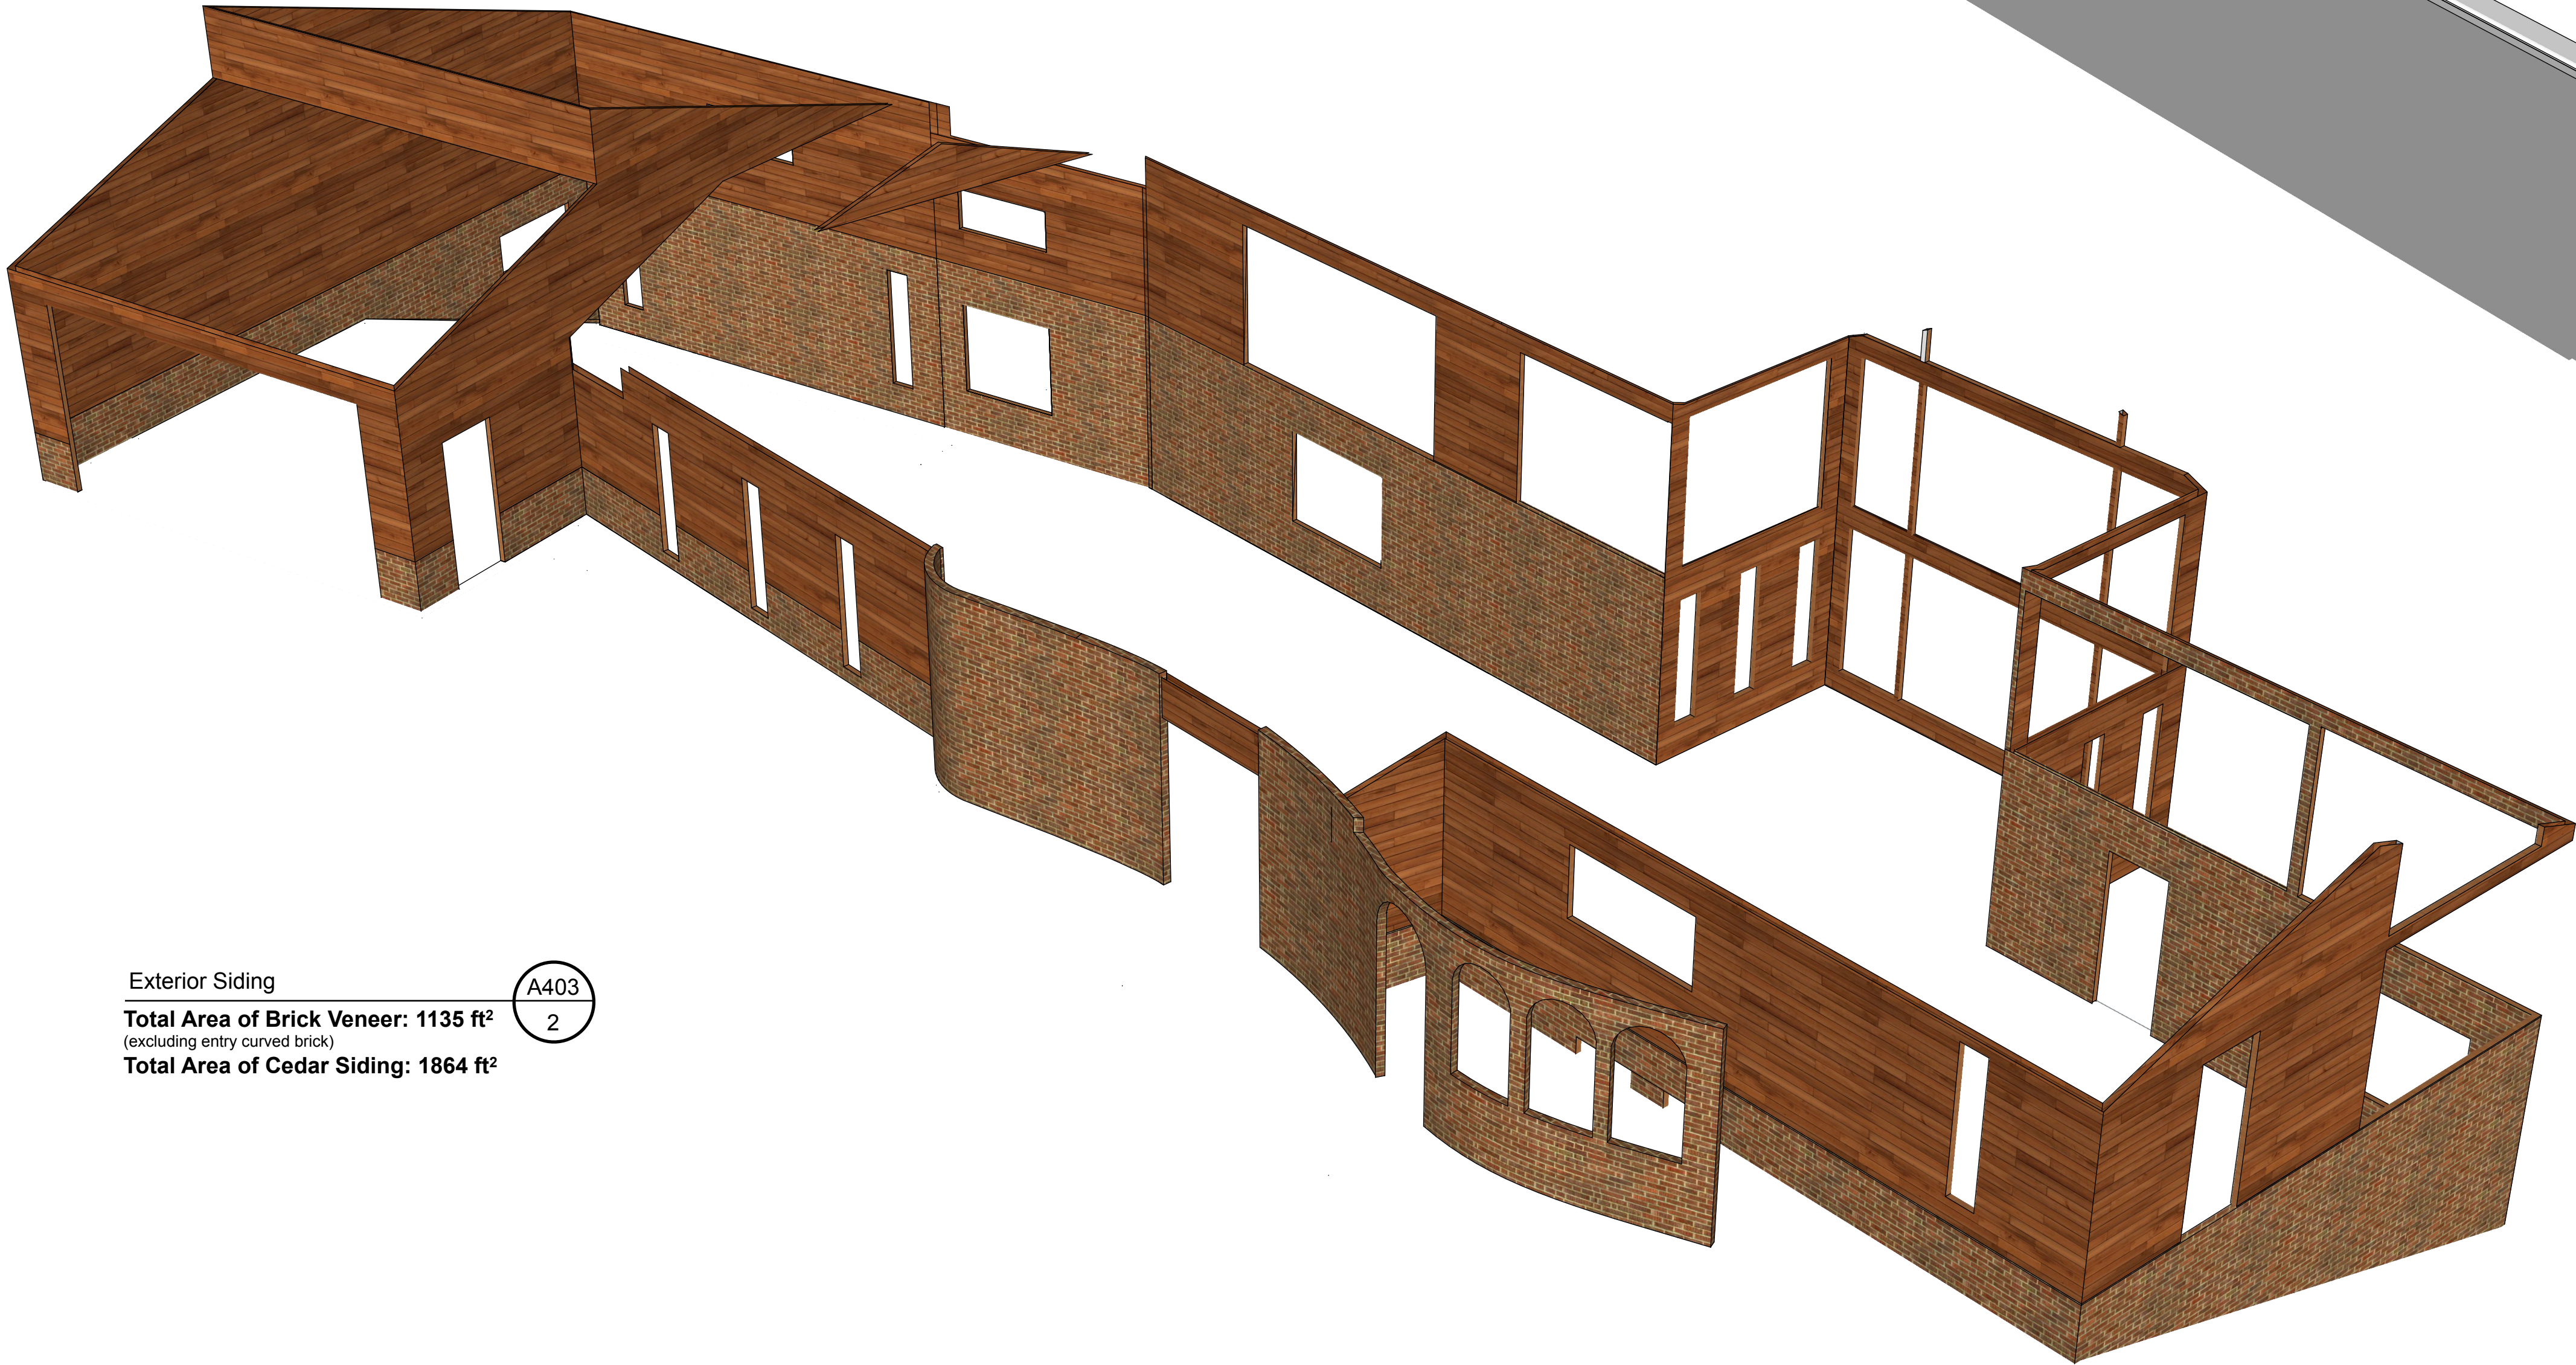


Exterior Siding

Total Area of Brick Veneer: 1135 ft²
(excluding entry curved brick)

Total Area of Cedar Siding: 1864 ft²


A403
2

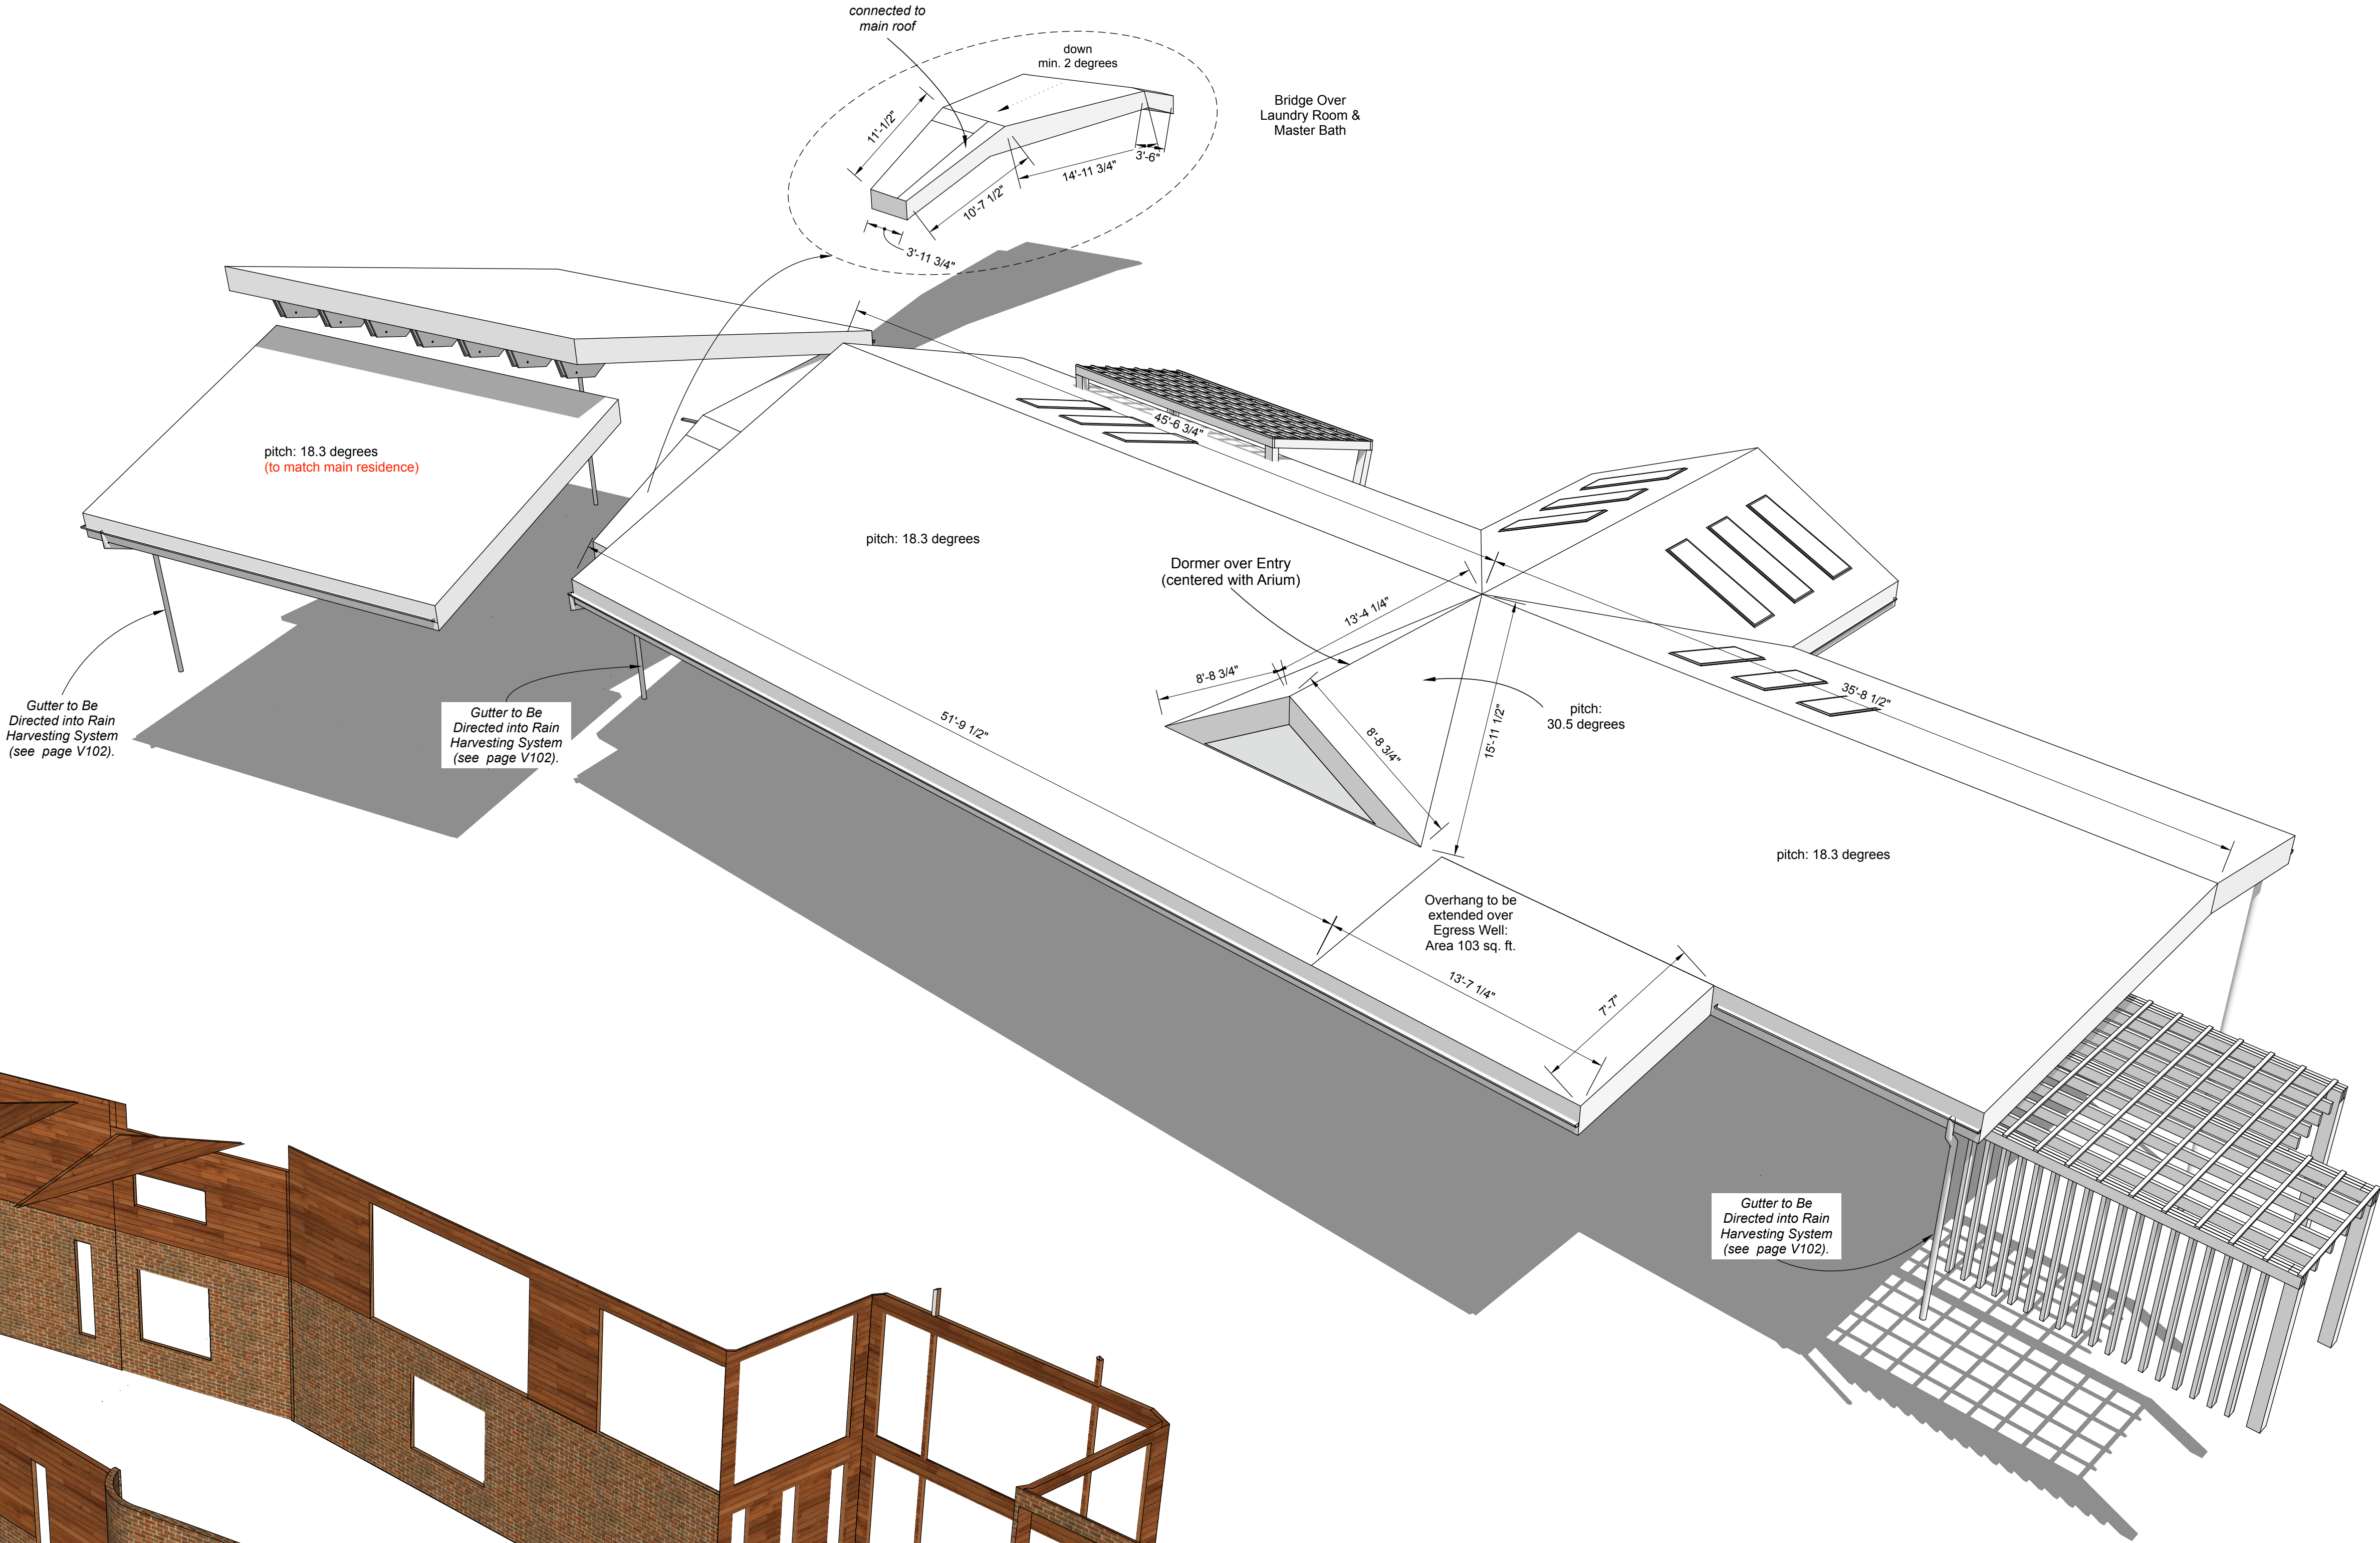

Roof Perspective From SW

A403
1

A403 Roof Perspective
from SW; Exterior Siding

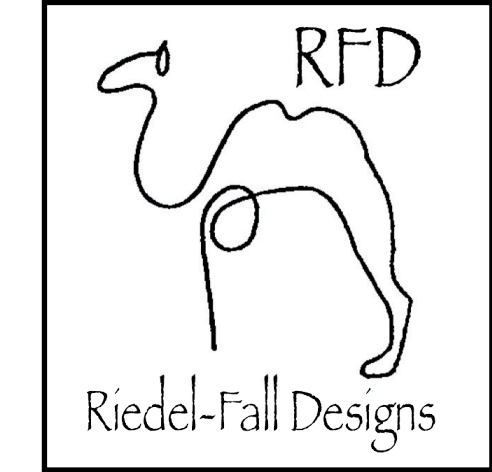

Design By:
Riedel-Fall Designs
200 Union St S.E.
Minneapolis, MN 55455
Tel: 612-275-9878

Design for:
Dr. Marc Riedel & Mrs. Emery Fall
5995 Ridge Rd.
Shorewood, MN 55331
Tel: 612-275-9878

Date	Revision	By
9/11/17	Initial Drawings	MDR, EKF
11/29/17	Attum, Entry	MDR, EKF
5/7/18	Skylights, Foundations	MDR, EKF
7/3/18	Brick Entry	MDR, EKF
8/1/18	Windows	MDR, EKF
1/14/19	Permit Set	MDR, EKF
3/21/19	Initial Construction Set	MDR, EKF
4/3/19	Revised Construction Set	MDR, EKF
4/28/19	Final Construction Set	MDR, EKF

DATE SUBMITTED
04.28.19

DRAWN BY
MDR, EKF