


Date	Revision	By
01/17/17	Final Drawings	MDR, EKF
11/29/17	Atrium, Entry	MDR, EKF
5/7/18	Skylights, Foundations	MDR, EKF
7/3/18	Brick Entry	MDR, EKF
1/14/19	Entry Windows	MDR, EKF
	Permit	MDR, EKF

DATE SUBMITTED
 01.14.19
DRAWN BY
 MDR, EKF

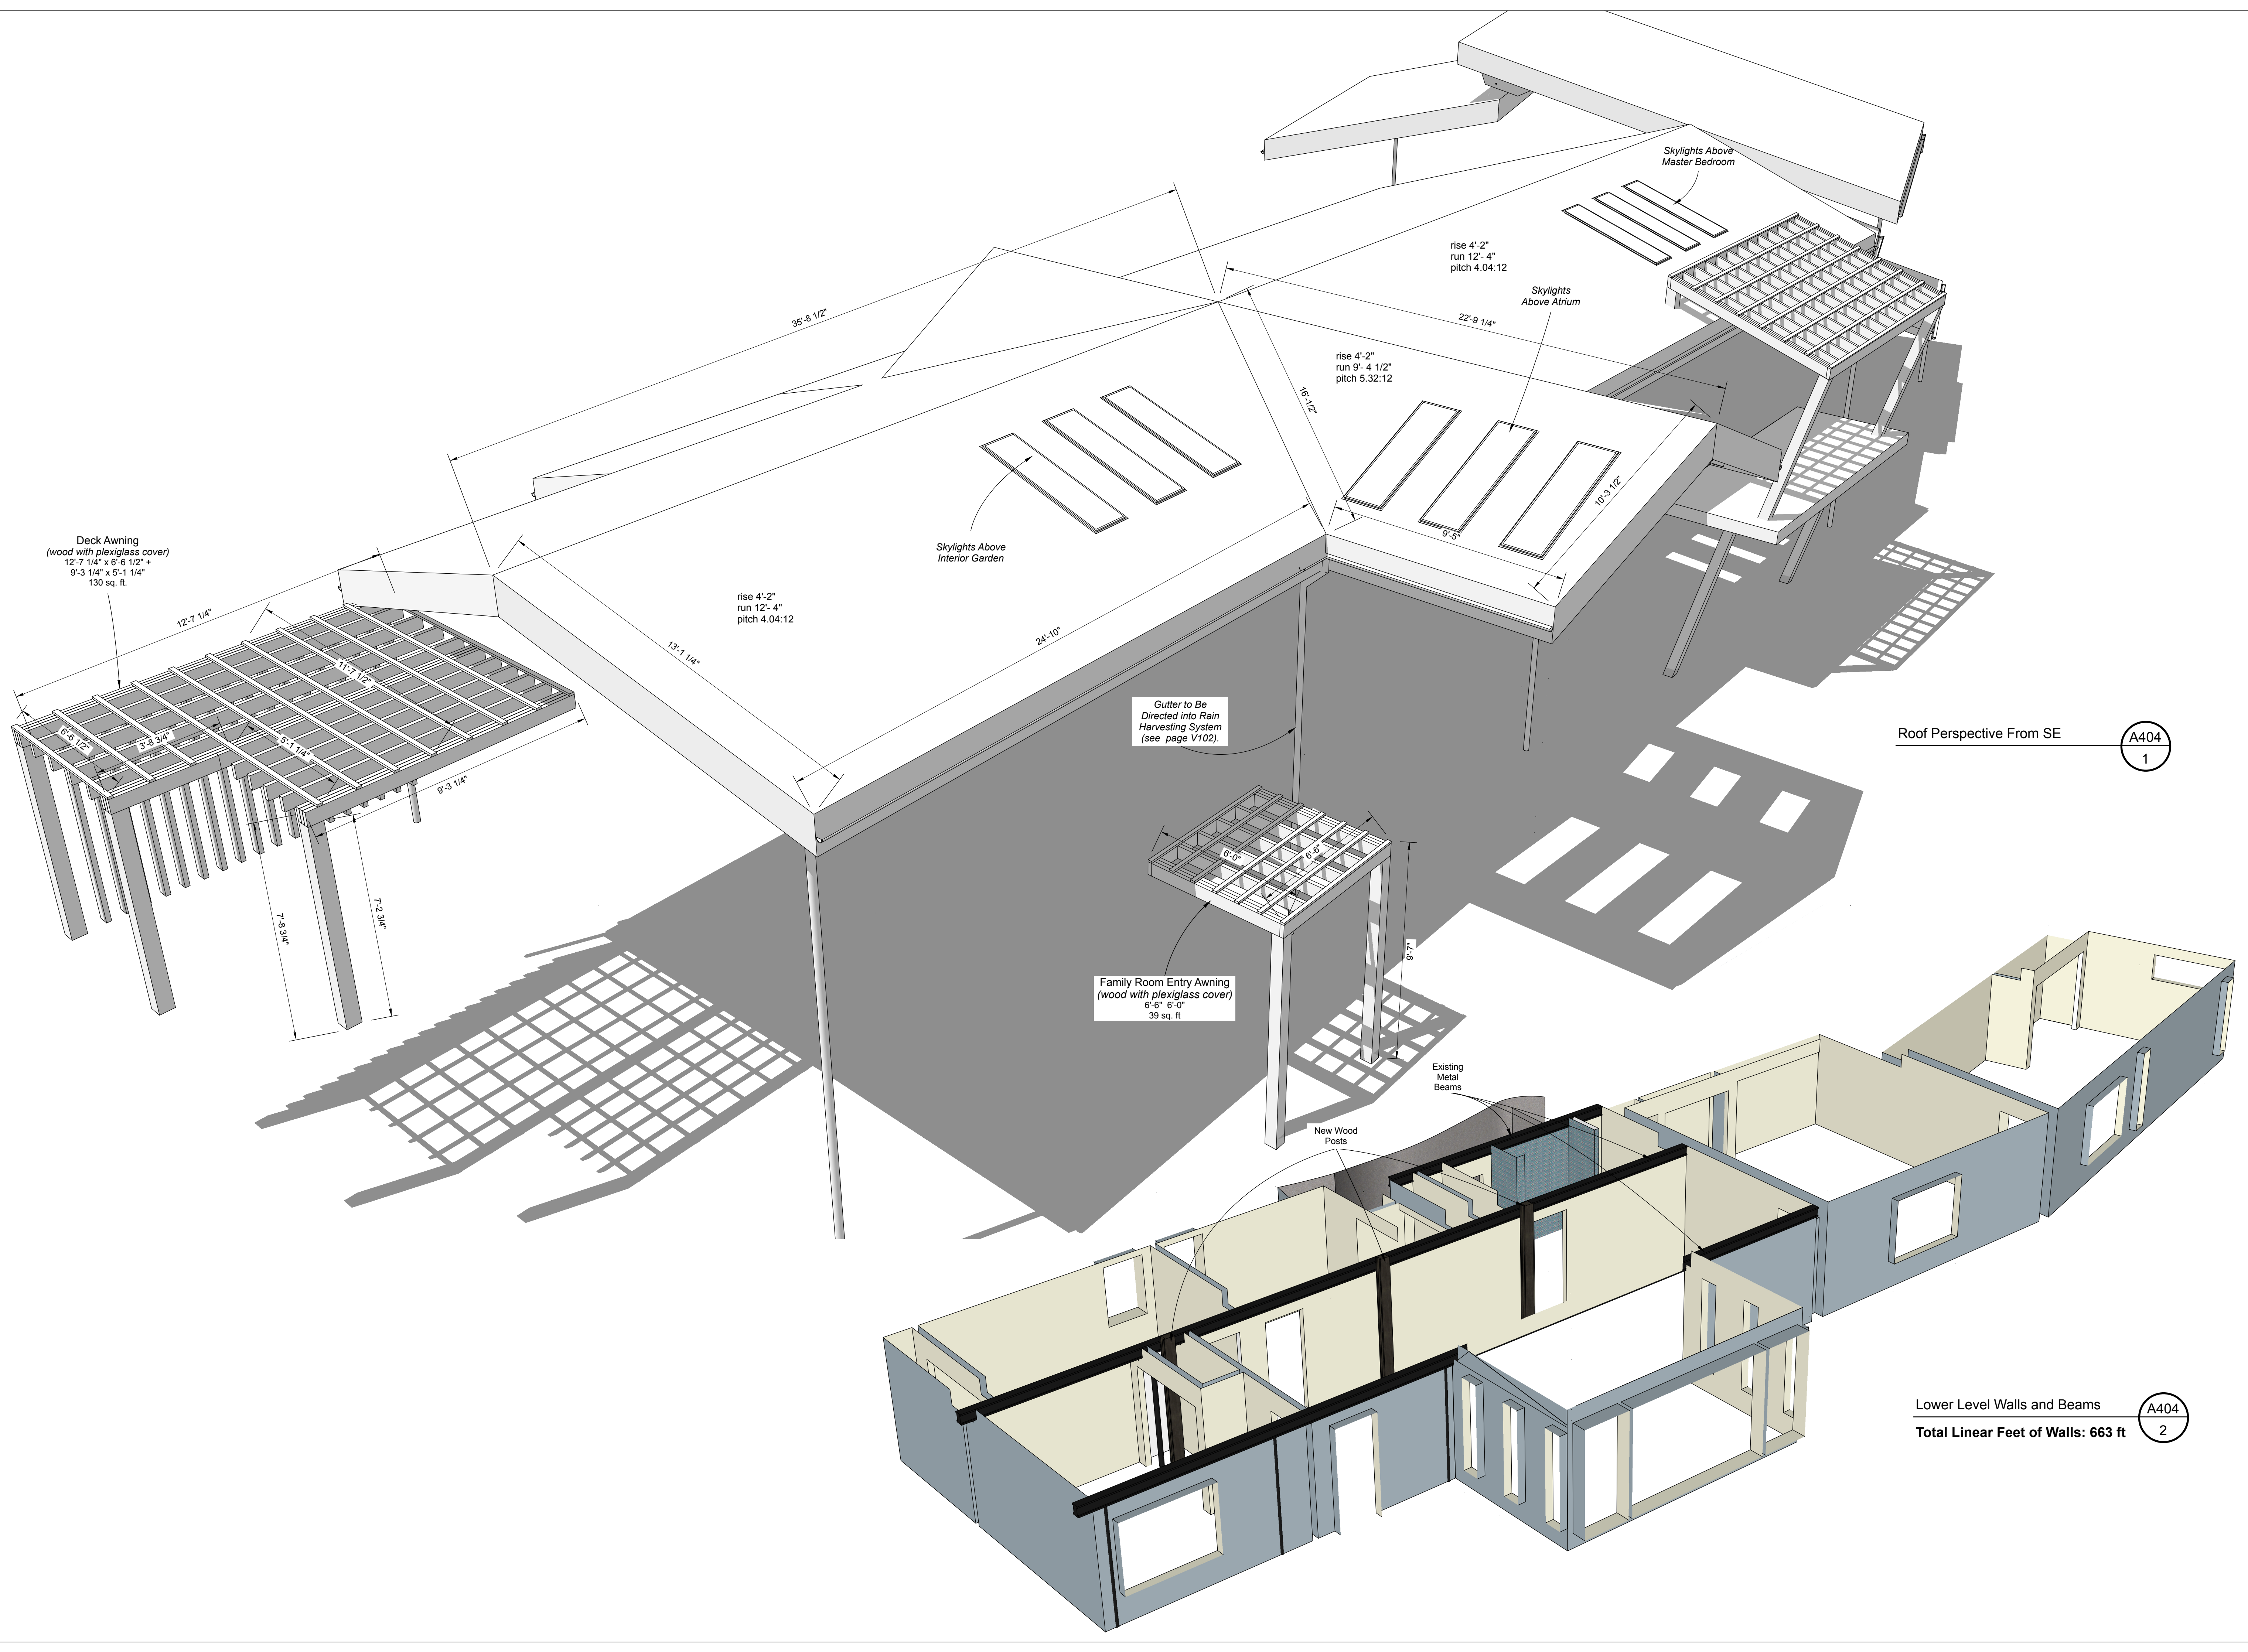

A404 Roof Perspective from SE; Lower Level Walls and Beams