


**Design By:**  
**Riedel-Fall Designs**  
 200 Union St. S.E.  
 Minneapolis, MN 55455  
 Tel: 612-275-9878

**Design for:**  
**Dr. Marc Riedel & Ms. Emery Fall**  
 5995 Ridge Rd.  
 Shorewood, MN 55331  
 Tel: 612-275-9878

| Date     | Revision               | By       |
|----------|------------------------|----------|
| 01/17/17 | Initial Drawings       | MDR, EKF |
| 11/29/17 | Arium, Entry           | MDR, EKF |
| 5/7/18   | Skylights, Foundations | MDR, EKF |
| 7/3/18   | Brick Entry            | MDR, EKF |
|          |                        |          |
|          |                        |          |

**DATE SUBMITTED**  
 07.03.18  
**DRAWN BY**  
 MDR, EKF

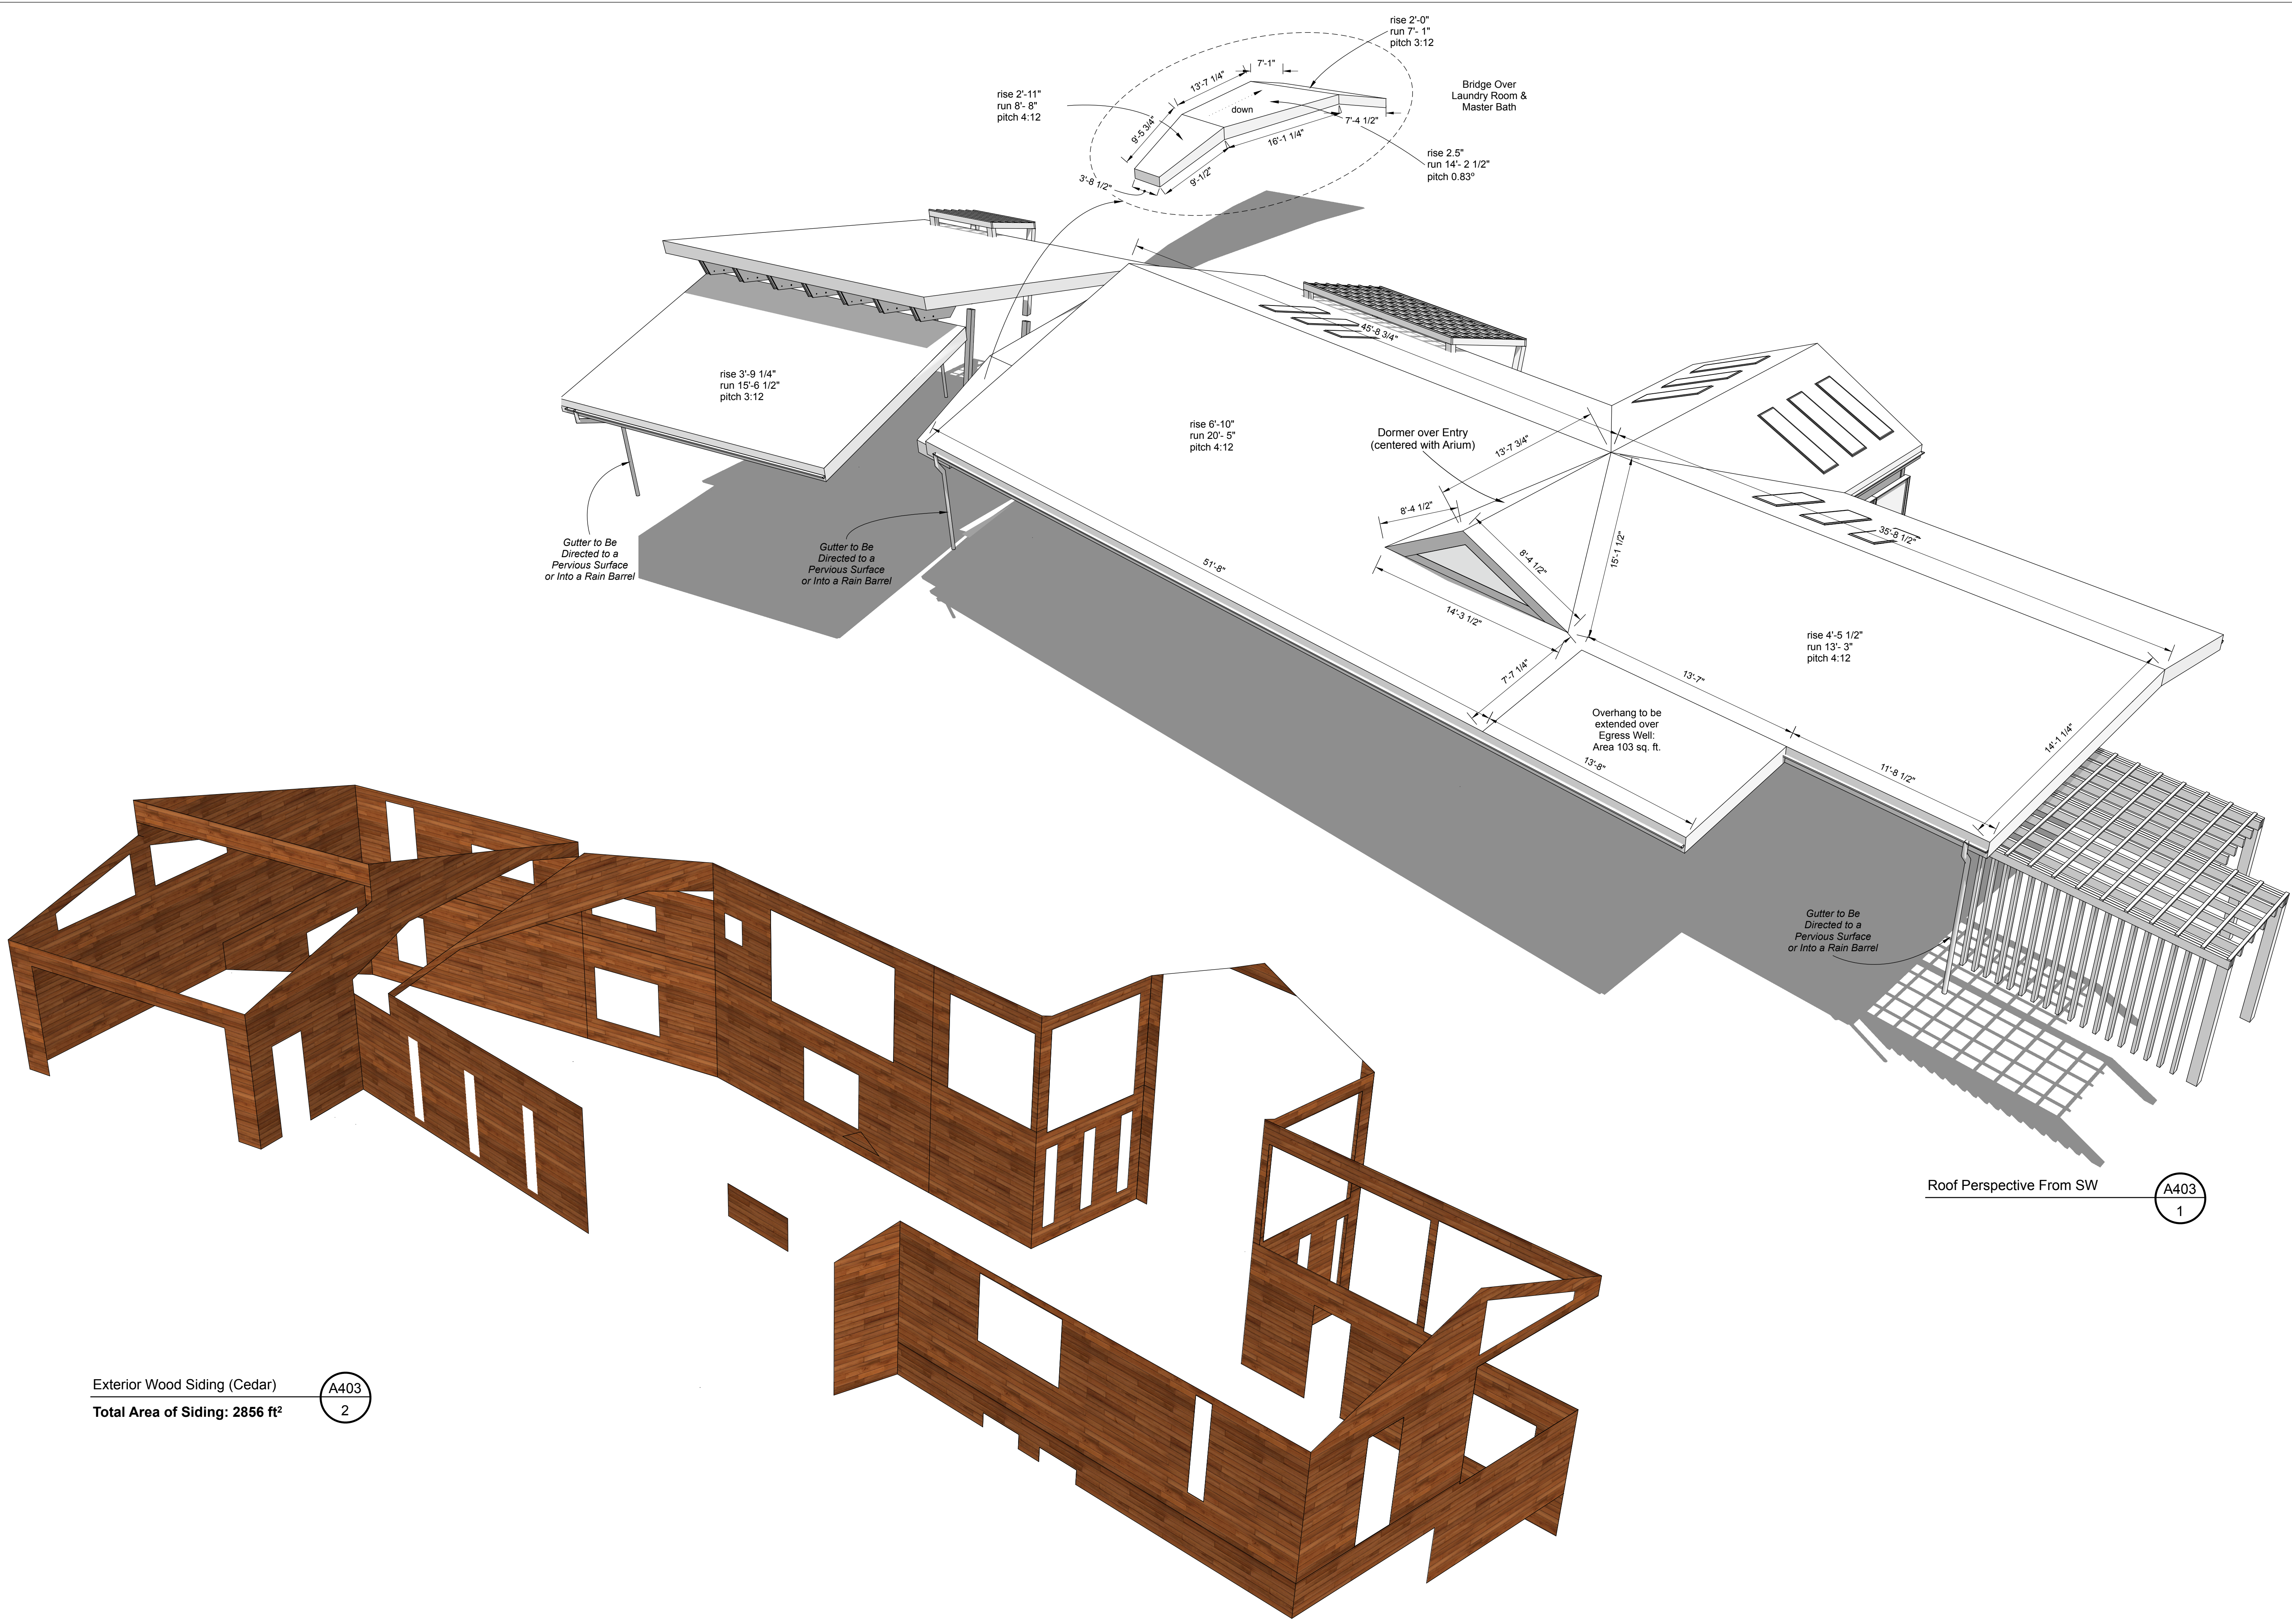

Roof Perspective From SW A403  
1

**A403 Roof Perspective from SW; Exterior Wood Siding**