




Design By:
Riedel-Fall Designs
 200 Union St. S.E.
 Minneapolis, MN 55455
 Tel: 612-275-9878

Design for:
Dr. Marc Riedel & Ms. Emery Fall
 5995 Ridge Rd.
 Shorewood, MN 55331
 Tel: 612-275-9878



Date	Revision	By
01/17/17	Initial Drawings	MDR, EKF
11/29/17	Changes to Allow Entry	MDR, EKF

DATE SUBMITTED
 11.29.17
DRAWN BY
 MDR, EKF

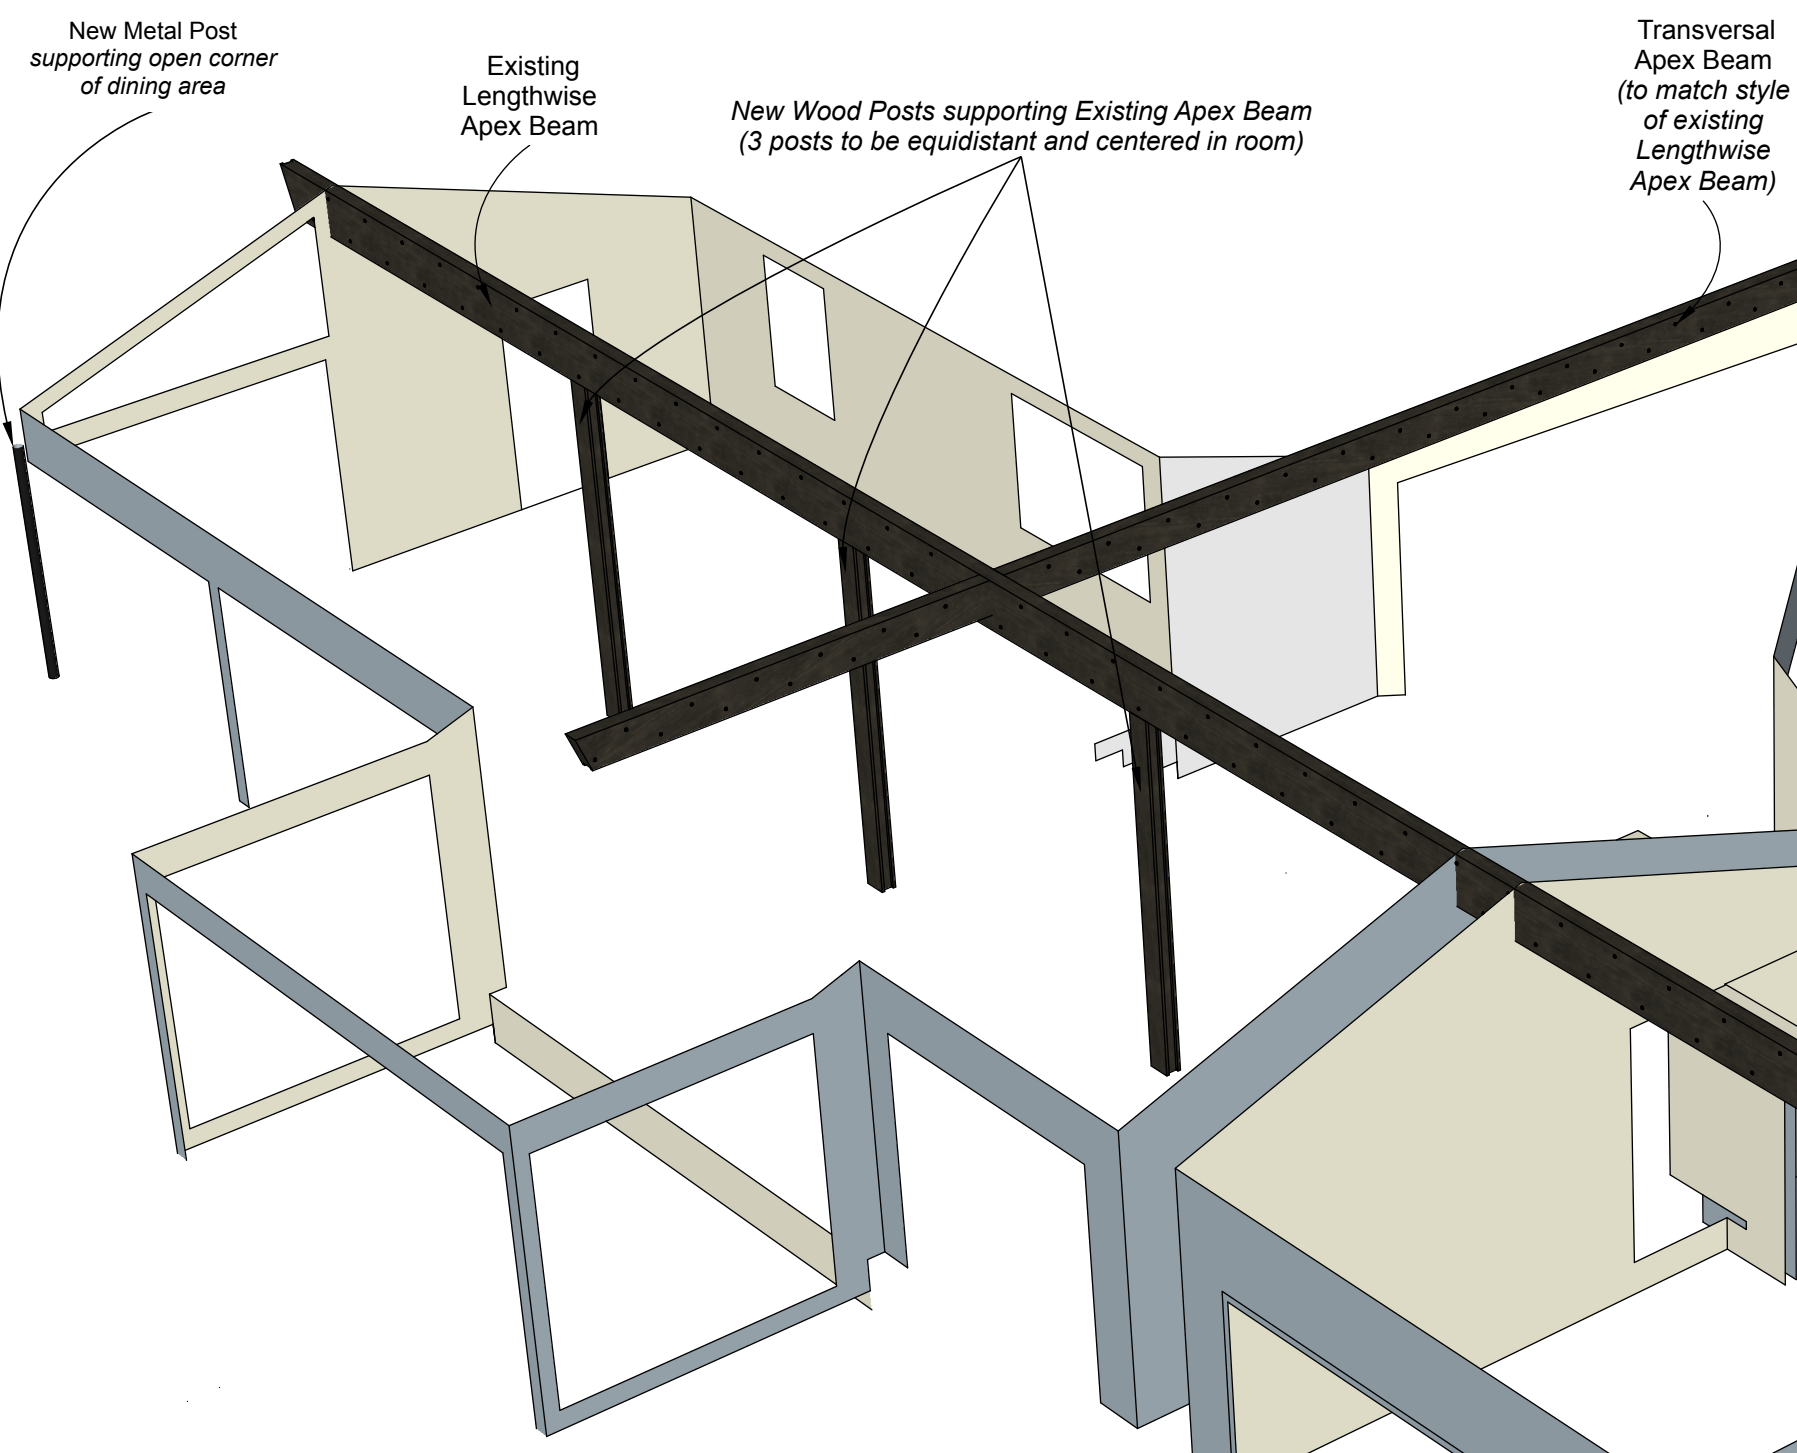


Total Area of Upper Exterior Finished Walls: 1194 ft²
 Total Area of Upper Exterior Unfinished Walls: 695 ft²
 Total Area of Upper Interior Finished Walls: 1091 ft²
 Total Area of Upper Interior Unfinished Walls: 48 ft²
 Total Area of Upper Walls: 3027 ft²

Upper Level Walls and Beams & Posts

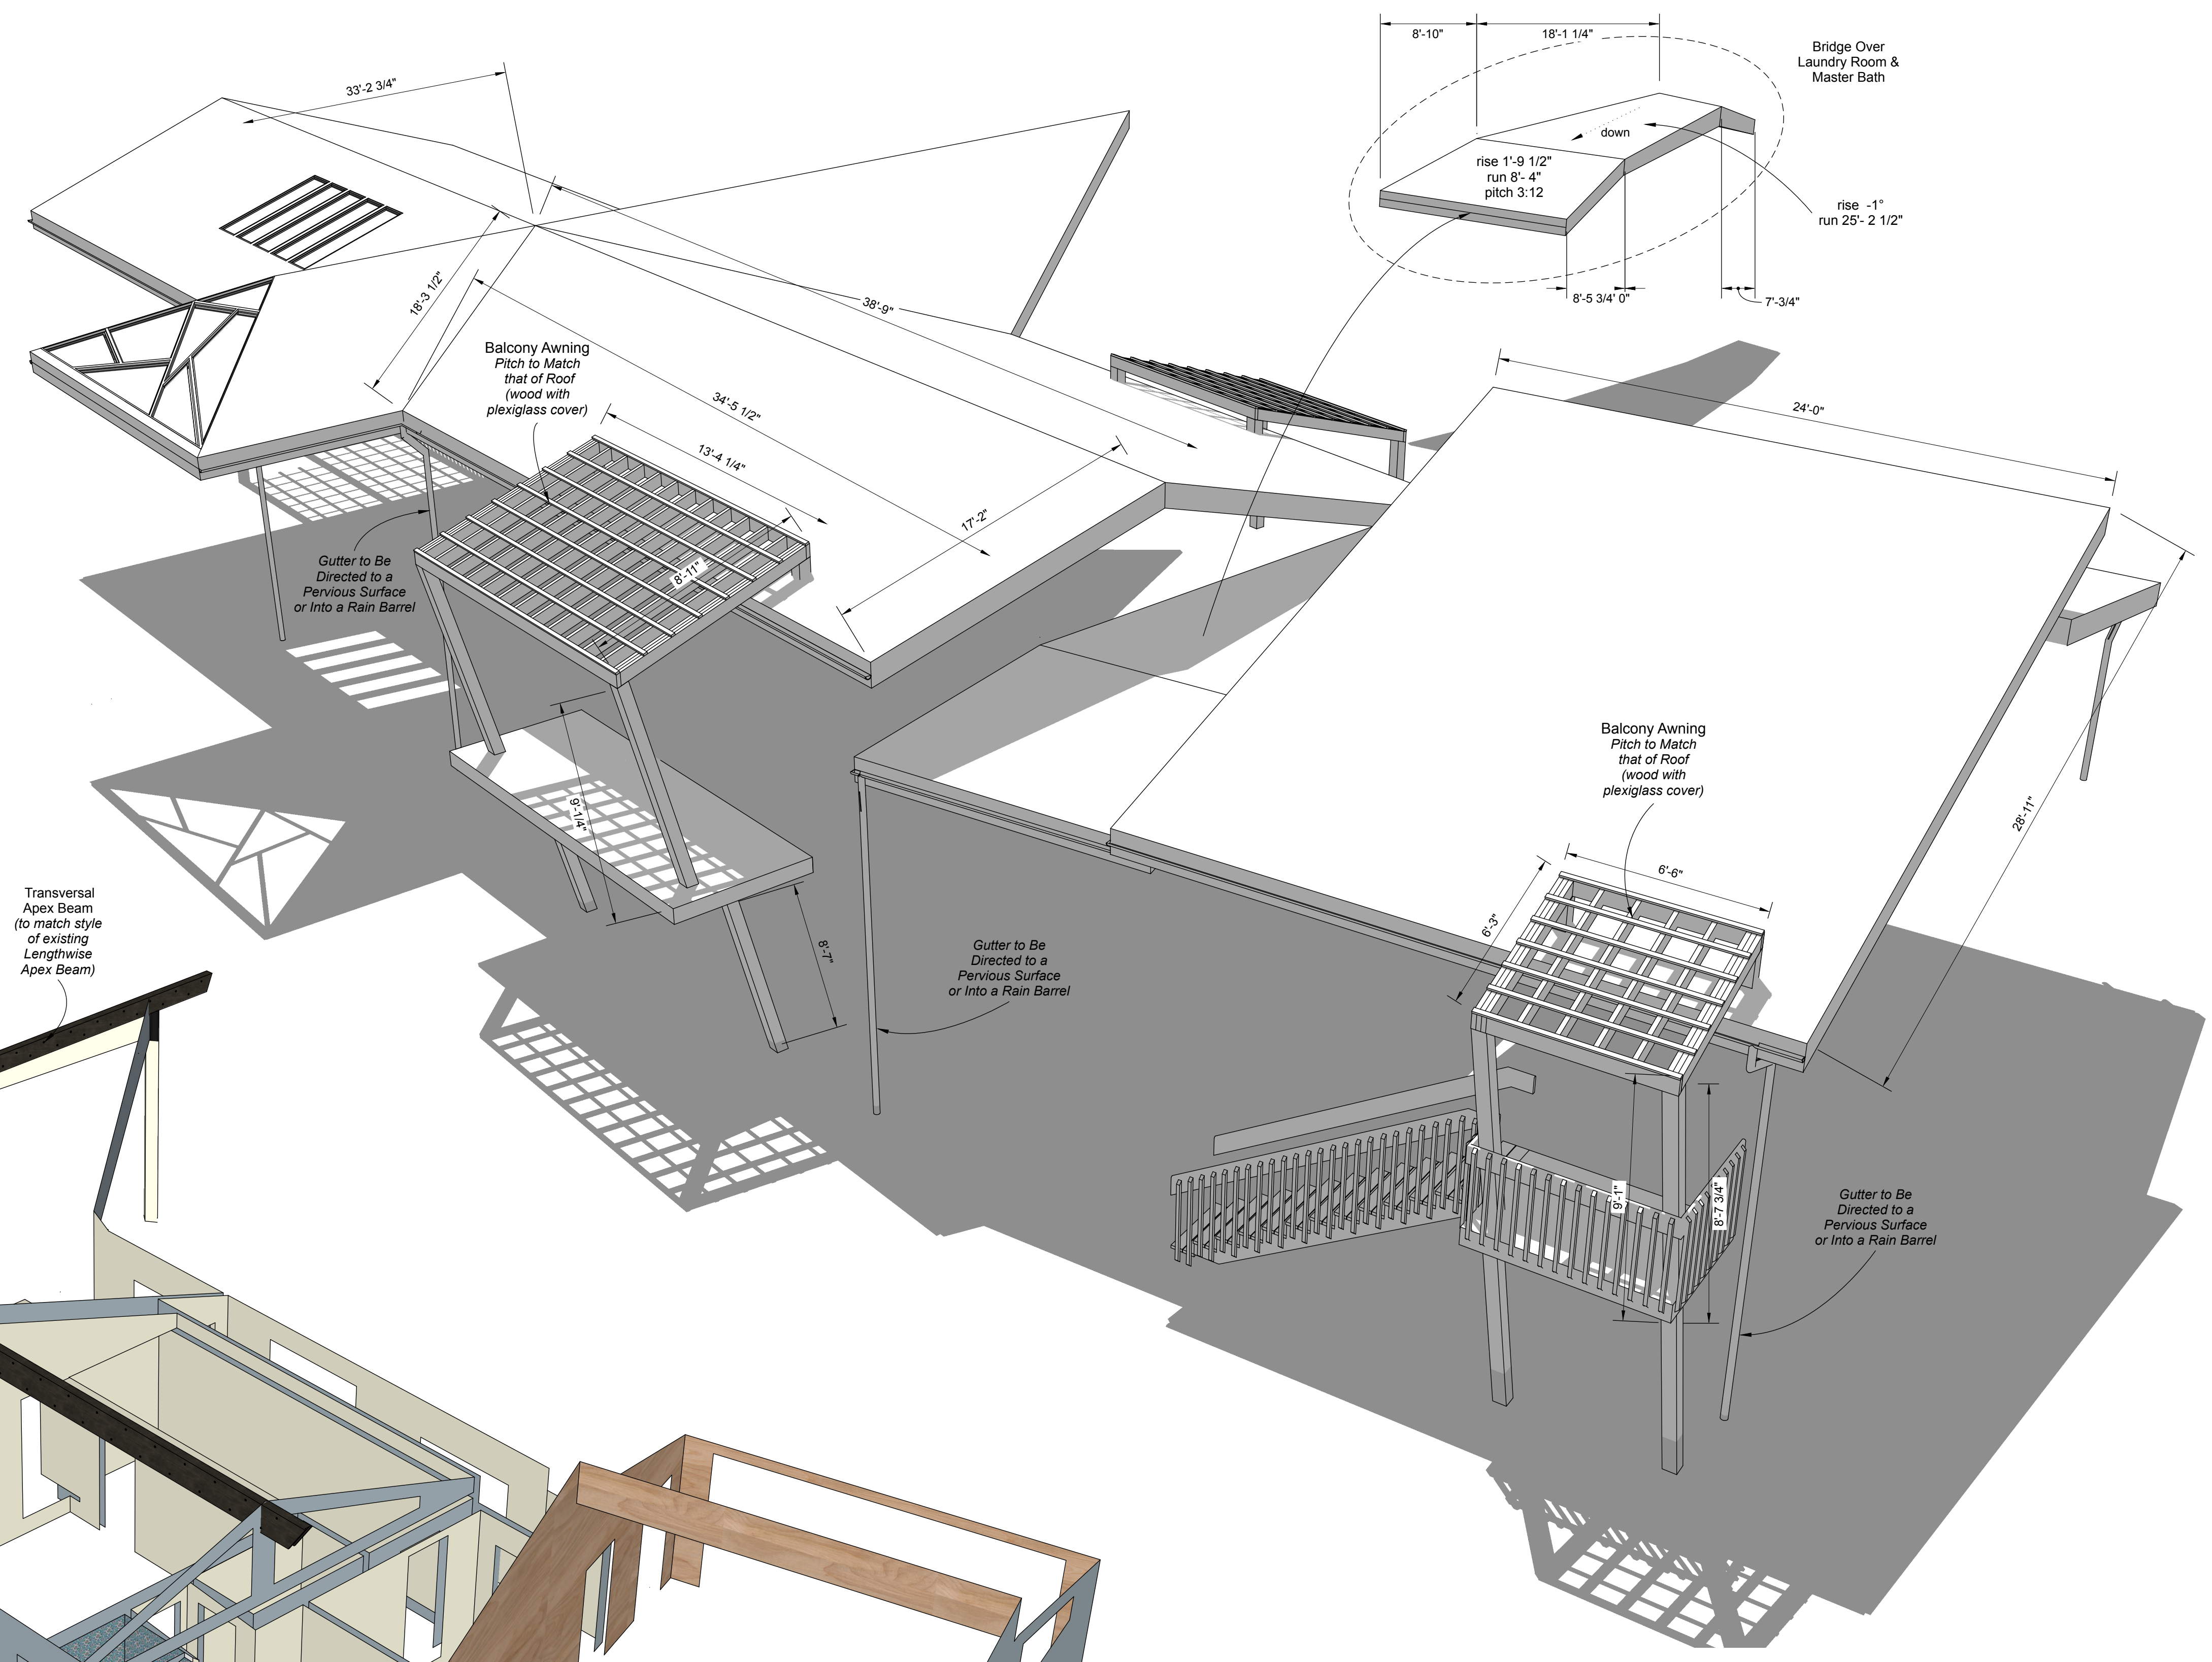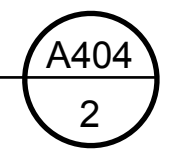

Roof Perspective From NE

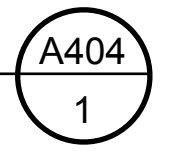

A404 Roof Perspective from NE; Upper Level Walls and Beams